


**NOTES**

1. REMOVE EXISTING WOOD SHINGLES TO BARE WOOD AND DISPOSE OFF SITE.
2. REPLACE DAMAGED WOOD AS NEEDED. DECKING IS TONGUE AND GROOVE.
3. INSTALL CERTAINTEED "DIAMONDDECK" OR EQUAL UNDERLAYMENT.
4. INSTALL CERTAINTEED NORTHGATE SBS POLYMER MODIFIED SHINGLES OR EQUAL. COLOR TO BE DETERMINED. INSTALL PER MANUFACTURER'S INSTRUCTIONS.
5. INSTALL CERTAINTEED WINTERGUARD OR EQUAL AT GUTTER AND VALLEYS.
6. INSTALL 24 GAUGE PREFINISHED DRIP EDGE. MATCH FASCIA COLOR
7. CLEAN UP ALL DEBRIS DAILY.
8. SCHEDULE PROJECT TO BEGIN AND END IN AUGUST.
9. PROVIDE AN ALTERNATE COST FOR 26 GA. STANDING SEAM METAL ROOF WITH CONCEALED FASTENERS AND ICE SHIELDS INSTALLED ABOVE ENTRY DOORS. NOTE TWO PHASES OR ALTERNATES FOR METAL ROOF OPTION.
9. PROVIDE AN ALTERNATE COST STONE COATED METAL ROOF TO IMITATE WOOD SHAKES. NOTE TWO PHASES OR ALTERNATES FOR STONE COATED OPTION.



**NORTH ELEVATION**


SCALE 1/16" = 1'-0"

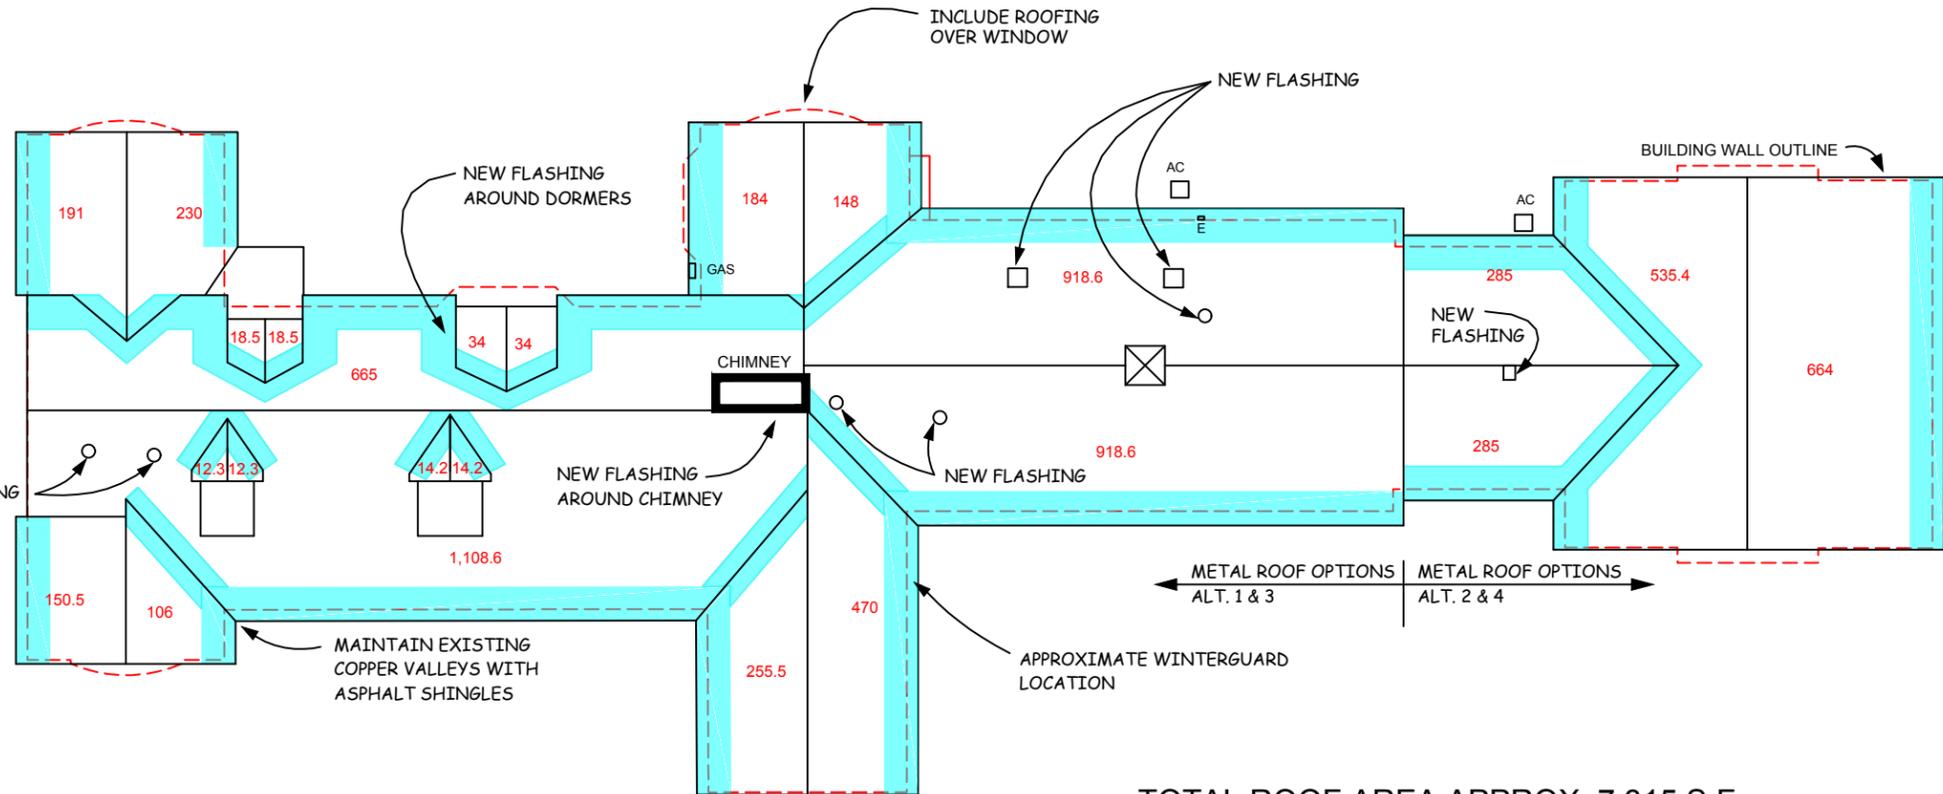

TOTAL ROOF AREA APPROX. 7,315 S.F.

**PLAN**

SCALE 1/16" = 1'-0"

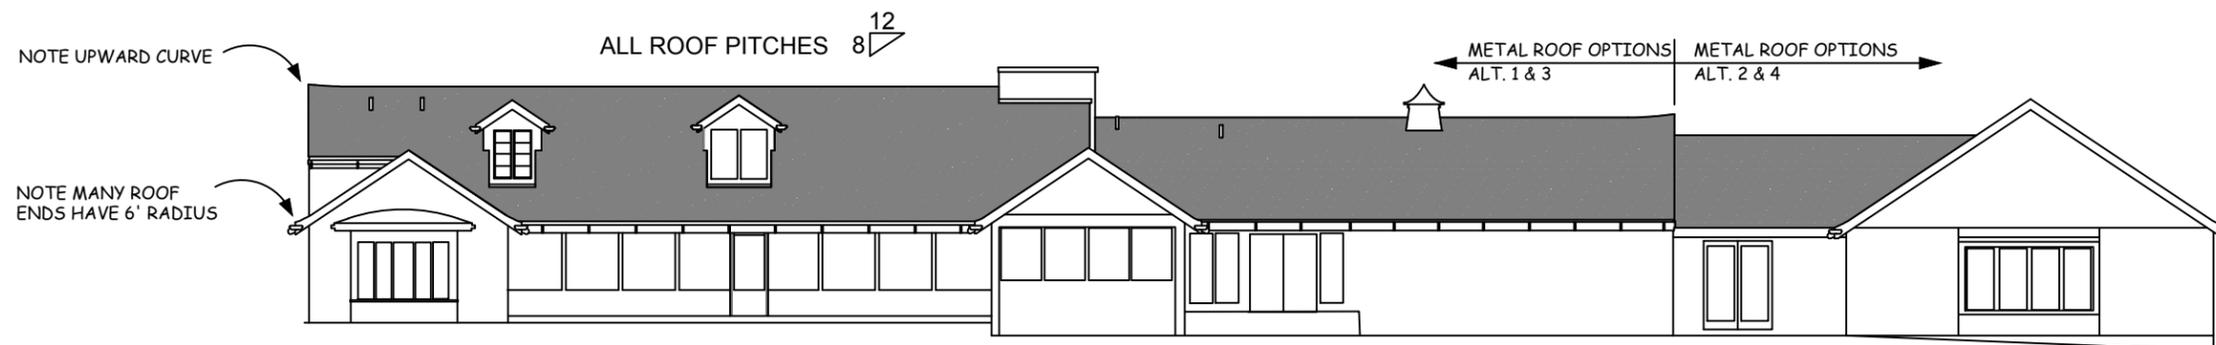

**SOUTH ELEVATION**

SCALE 1/16" = 1'-0"



PROJECT: SEVERSON DELLS EDUCATION CENTER  
ROOF REPLACEMENT

PLAN AND ELEVATION

SHEET 1 OF 2

DATE: 05/17/2018 REV.

WINNEBAGO COUNTY FOREST PRESERVE DISTRICT

815/877-6100 877-6124 FAX

ROCKFORD, ILLINOIS 61103

5500 NORTHRICK DRIVE