




1 INTERIOR ELEVATION
SCALE: 1/2"=1'-0"

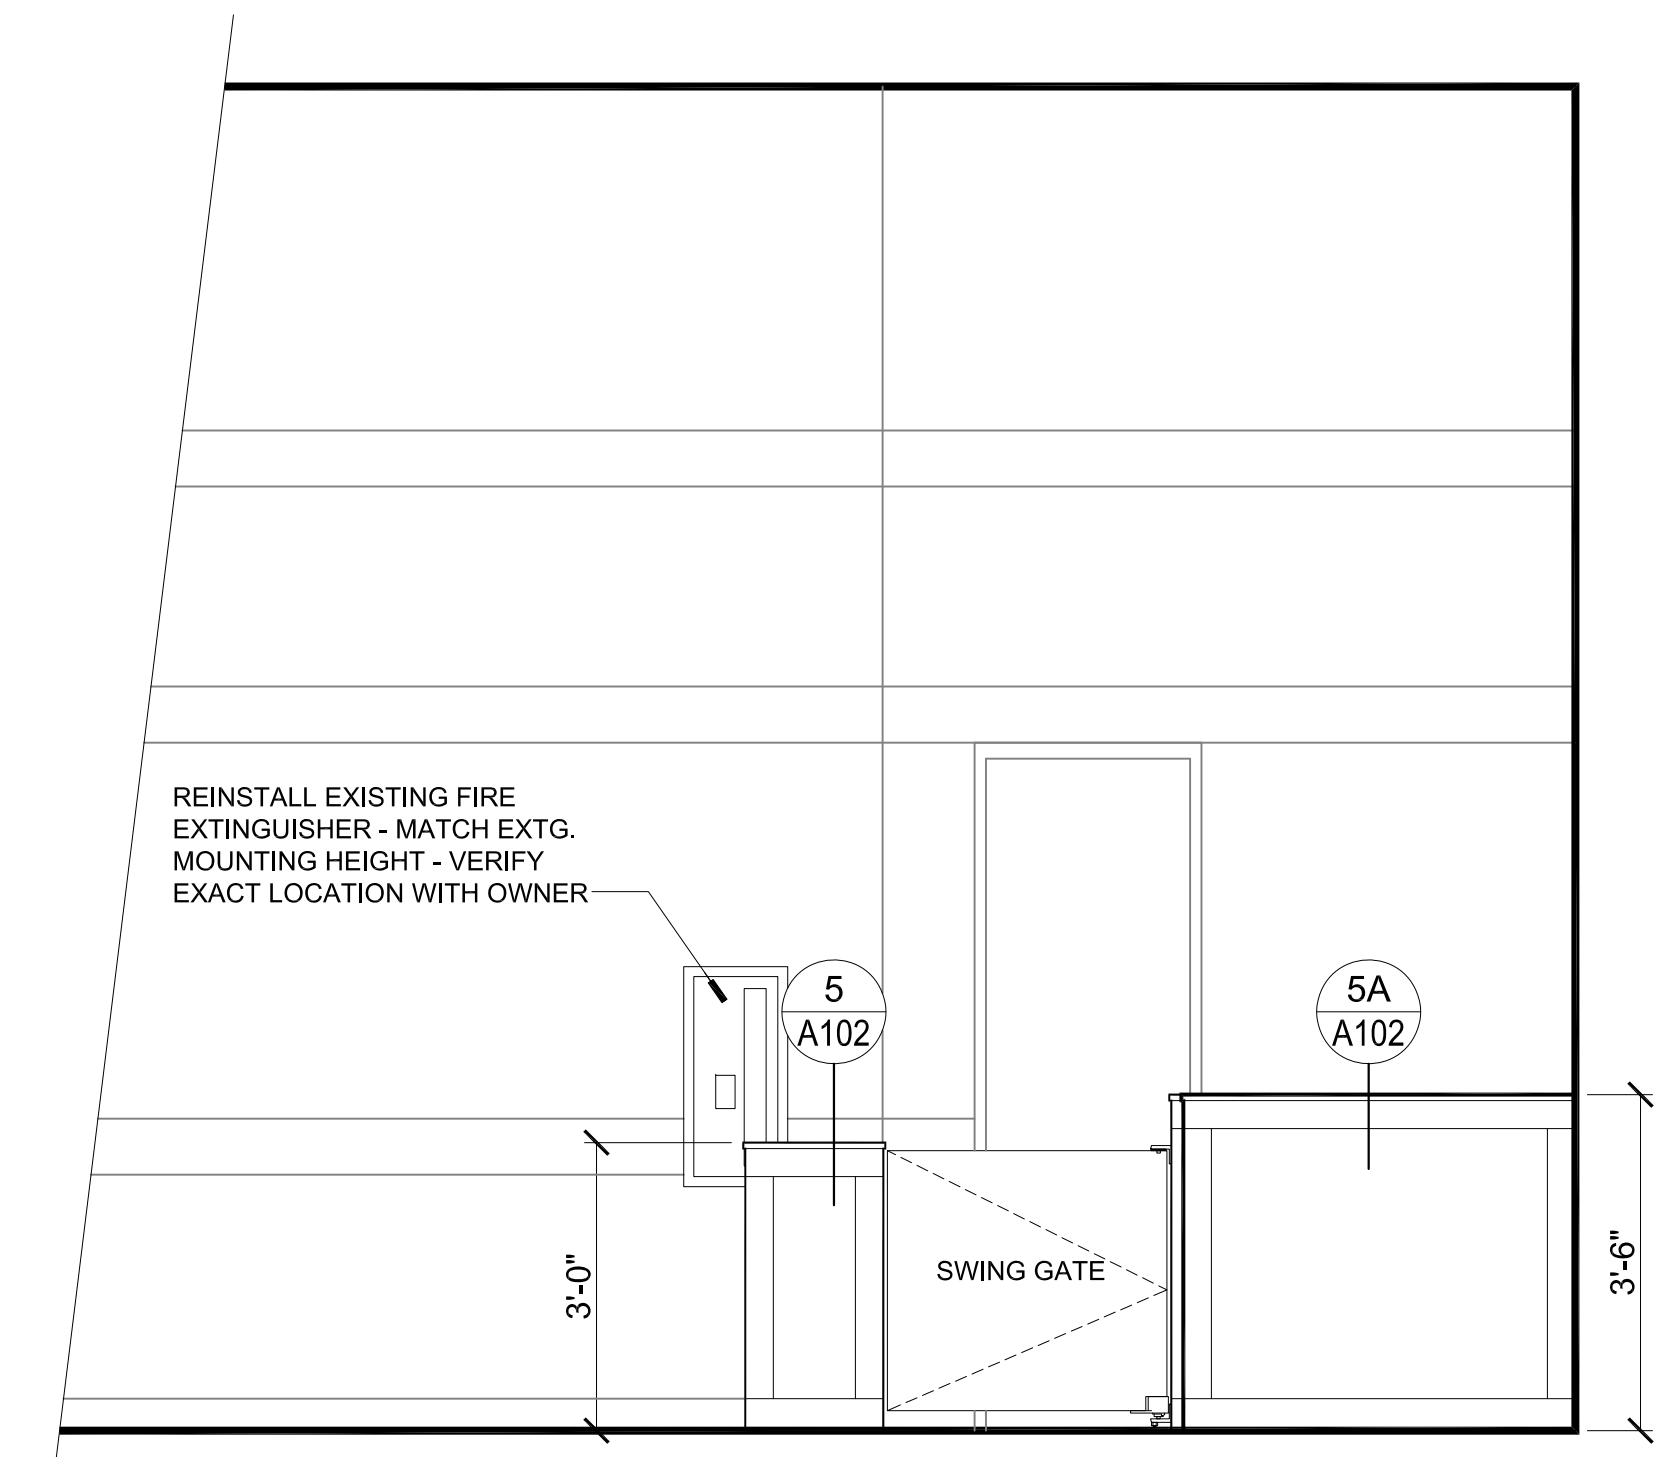


2 INTERIOR ELEVATION
SCALE: 1/2"=1'-0"

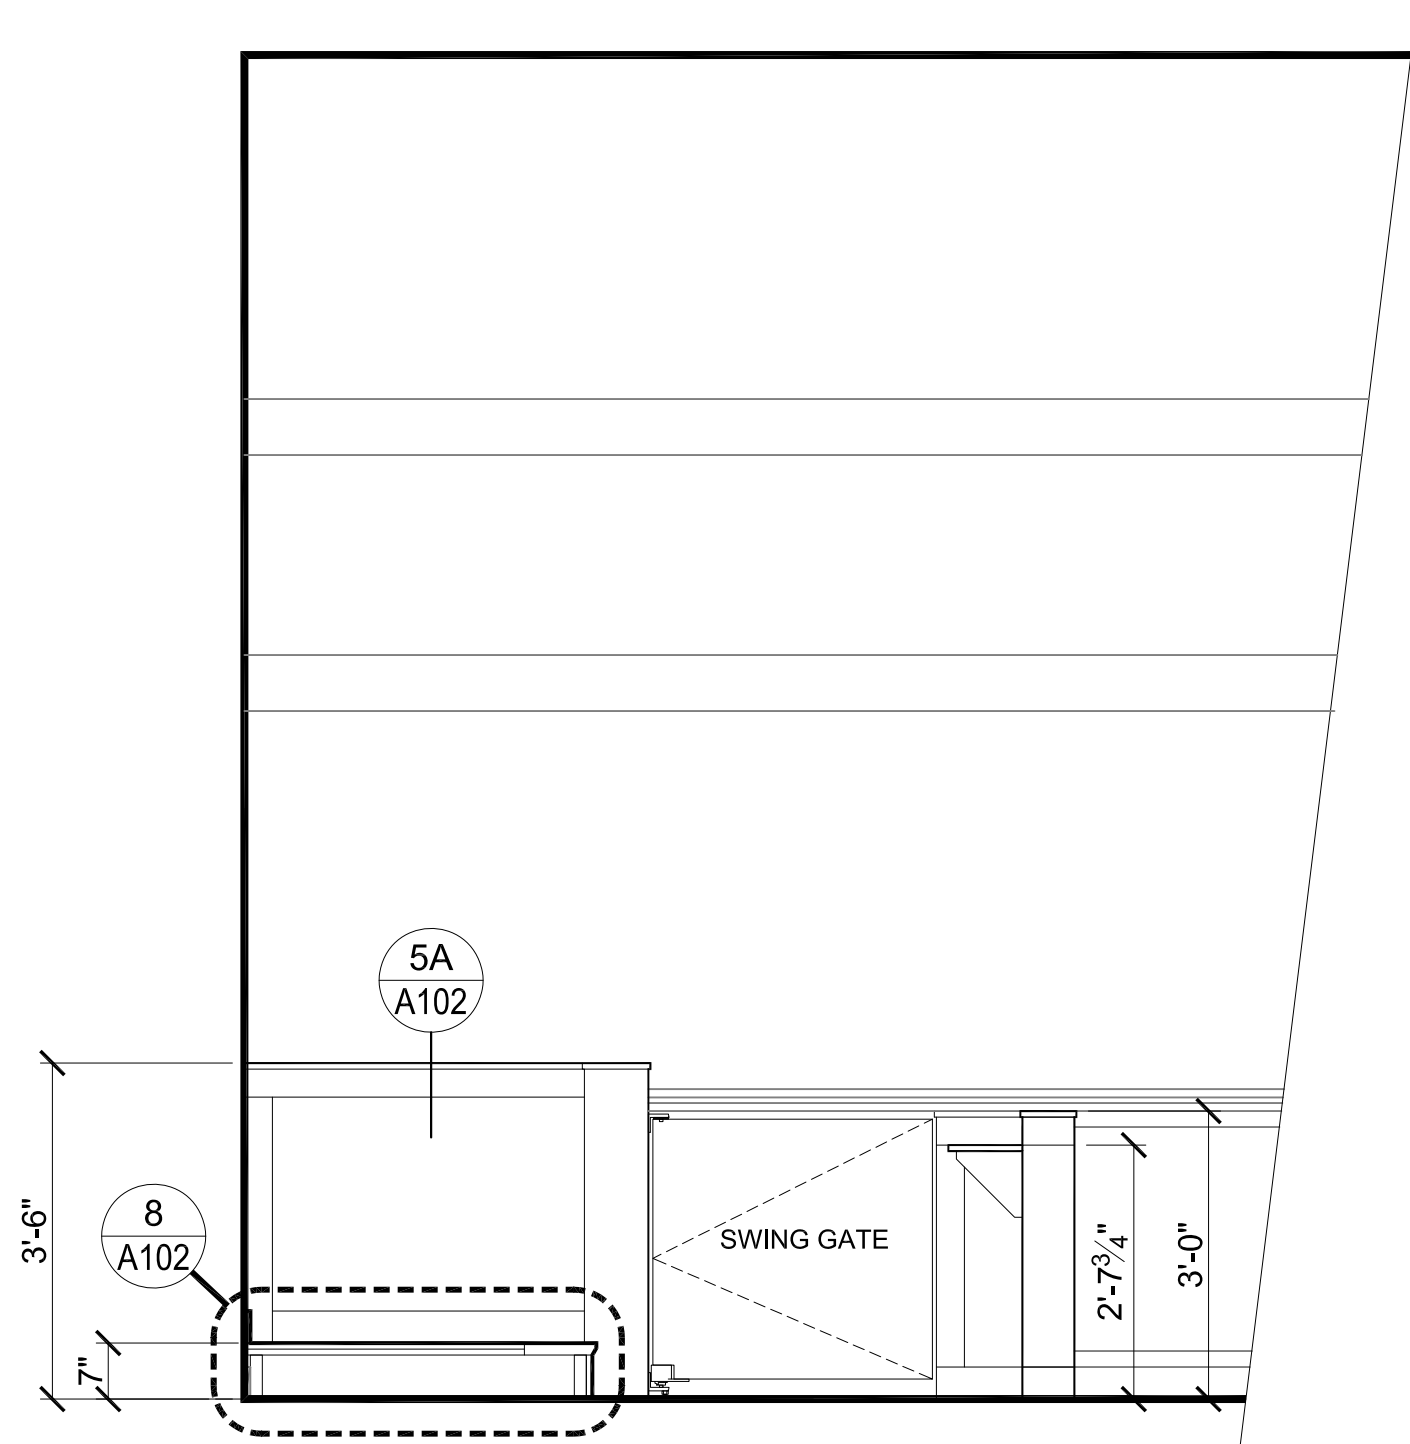


3 INTERIOR ELEVATION
SCALE: 1/2"=1'-0"

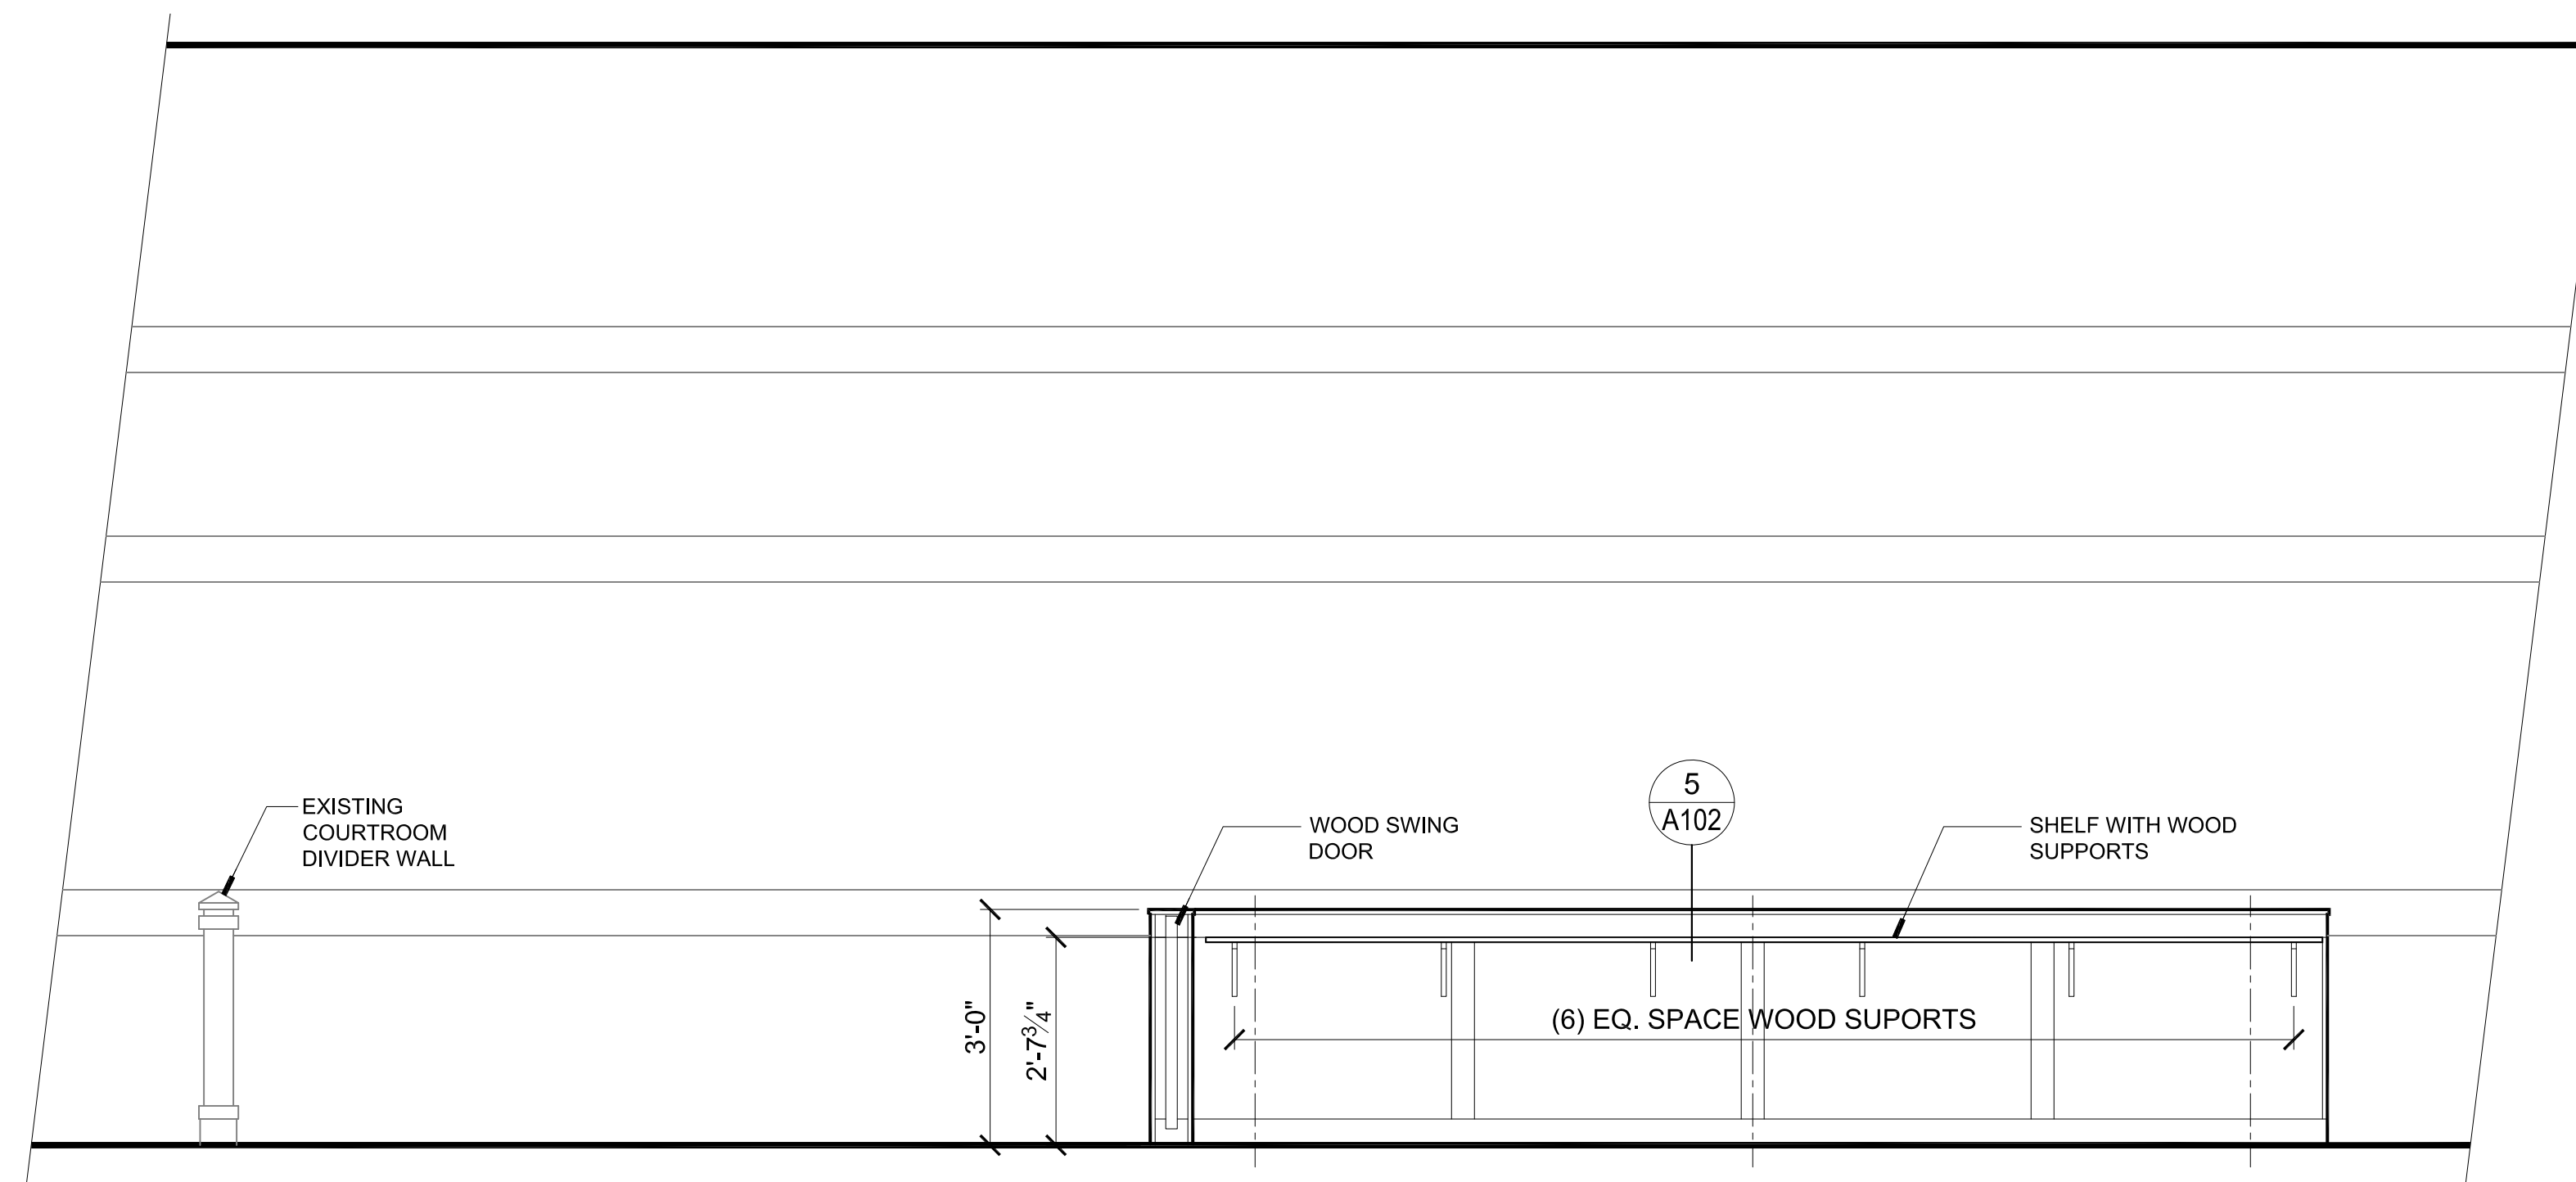


4 INTERIOR ELEVATION
SCALE: 1/2"=1'-0"

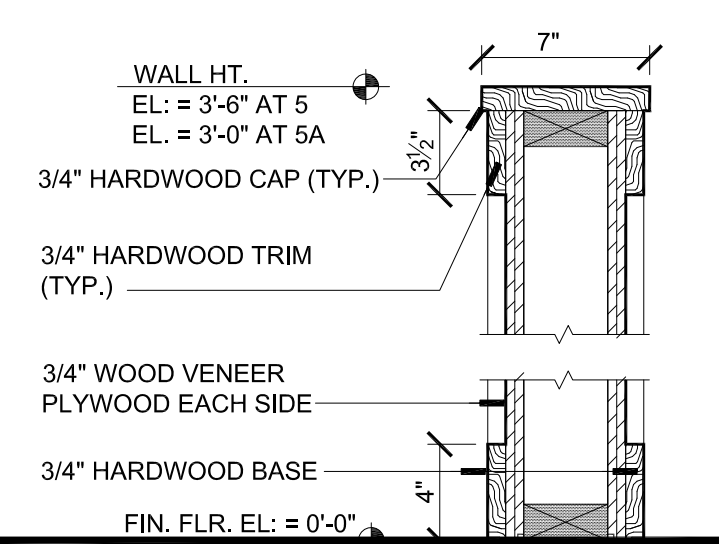


5 **5A** DETAIL
SCALE: 1 1/2"=1'-0"

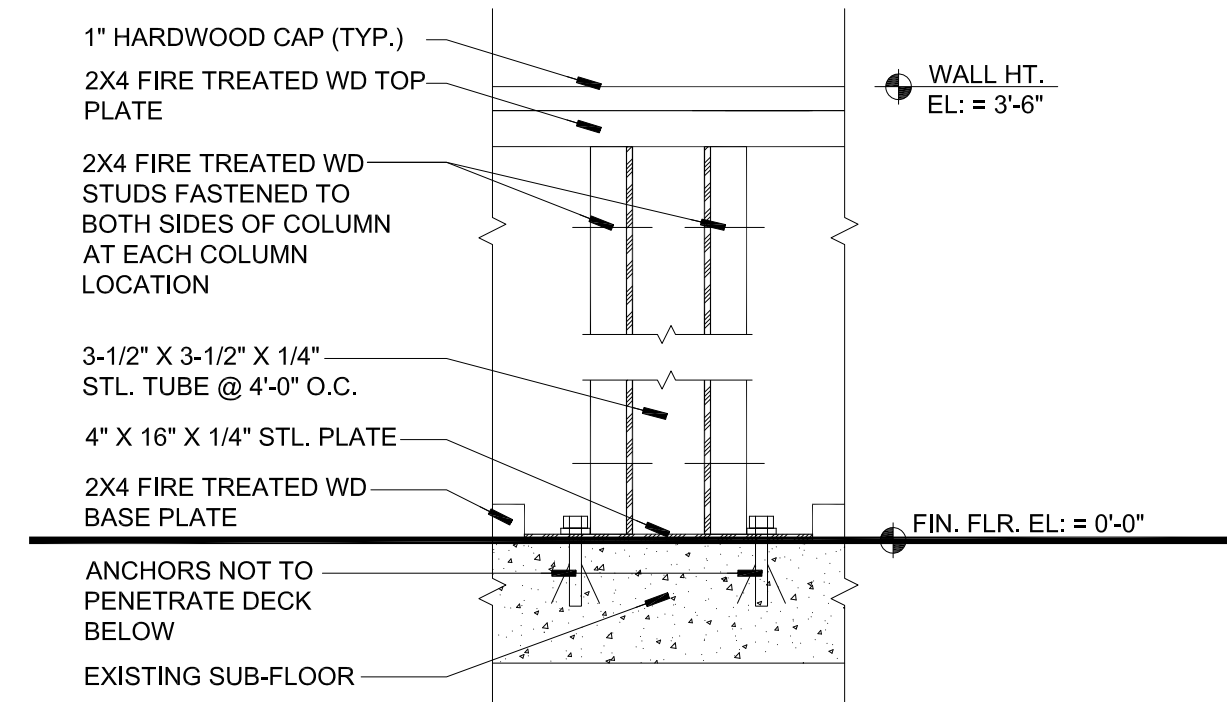

6 DETAIL
SCALE: 1 1/2"=1'-0"

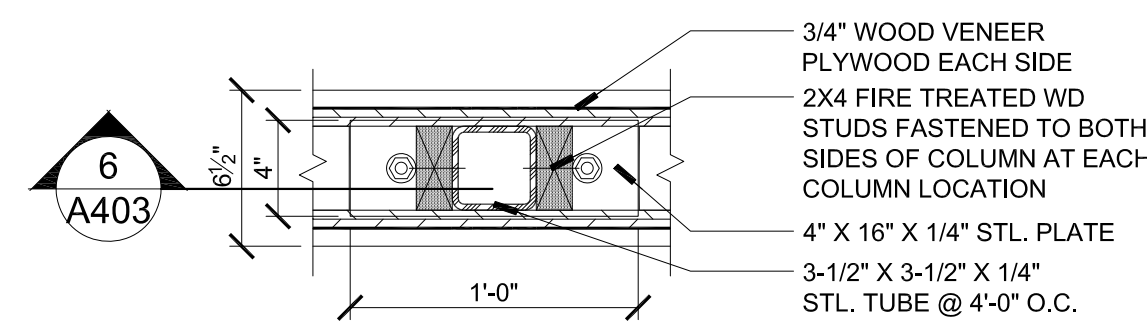

7 DETAIL
SCALE: 1 1/2"=1'-0"

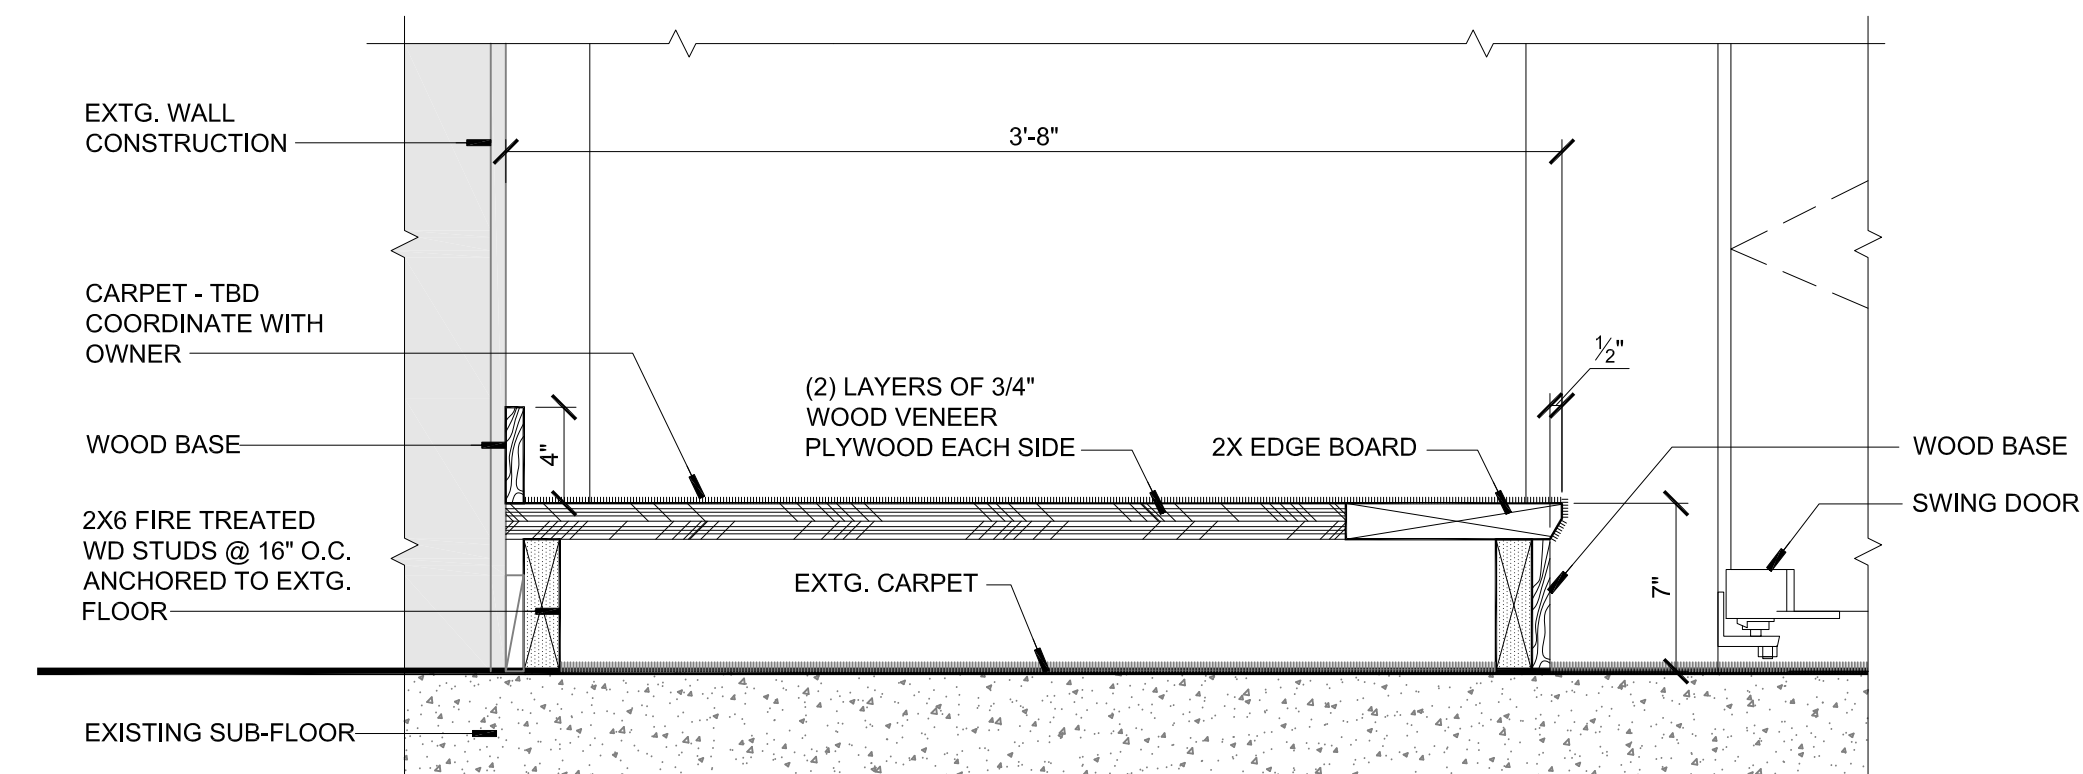

8 DETAIL
SCALE: 1 1/2"=1'-0"