



WINNEBAGO COUNTY

— ILLINOIS —

County Administration Building
404 Elm Street
Rockford, Illinois 61101

Purchasing Department
Phone: 815-319-4380
Fax: 815-319-4381

August 26, 2025


ADDENDUM TWO

RECORDER'S OFFICE REMODEL WINNEBAGO COUNTY ADMINISTRATION BUILDING INVITATION FOR BID #25B-2426

All bid requirements and information have can be found at www.wincoil.gov/purchasing

1. Please see attached 4th floor plan with dimensions.
2. Any insulation requirements in any of the new metal stud walls? **No**
3. Are the individual offices on separate thermostats from the open office area? **Yes**
4. What is the budget for the above-mentioned project? **WE do not anticipate releasing the budget for this project. You are welcomed to specify alternative bid options as you see necessary. In the event we are unable to proceed due to budgetary restraints, we will seek clarifications from all bidders to reduce the scope if absolutely necessary. Or rebid, however, we are very much looking to proceed with this project due to current space limitations.**

END OF ADDENDUM ONE

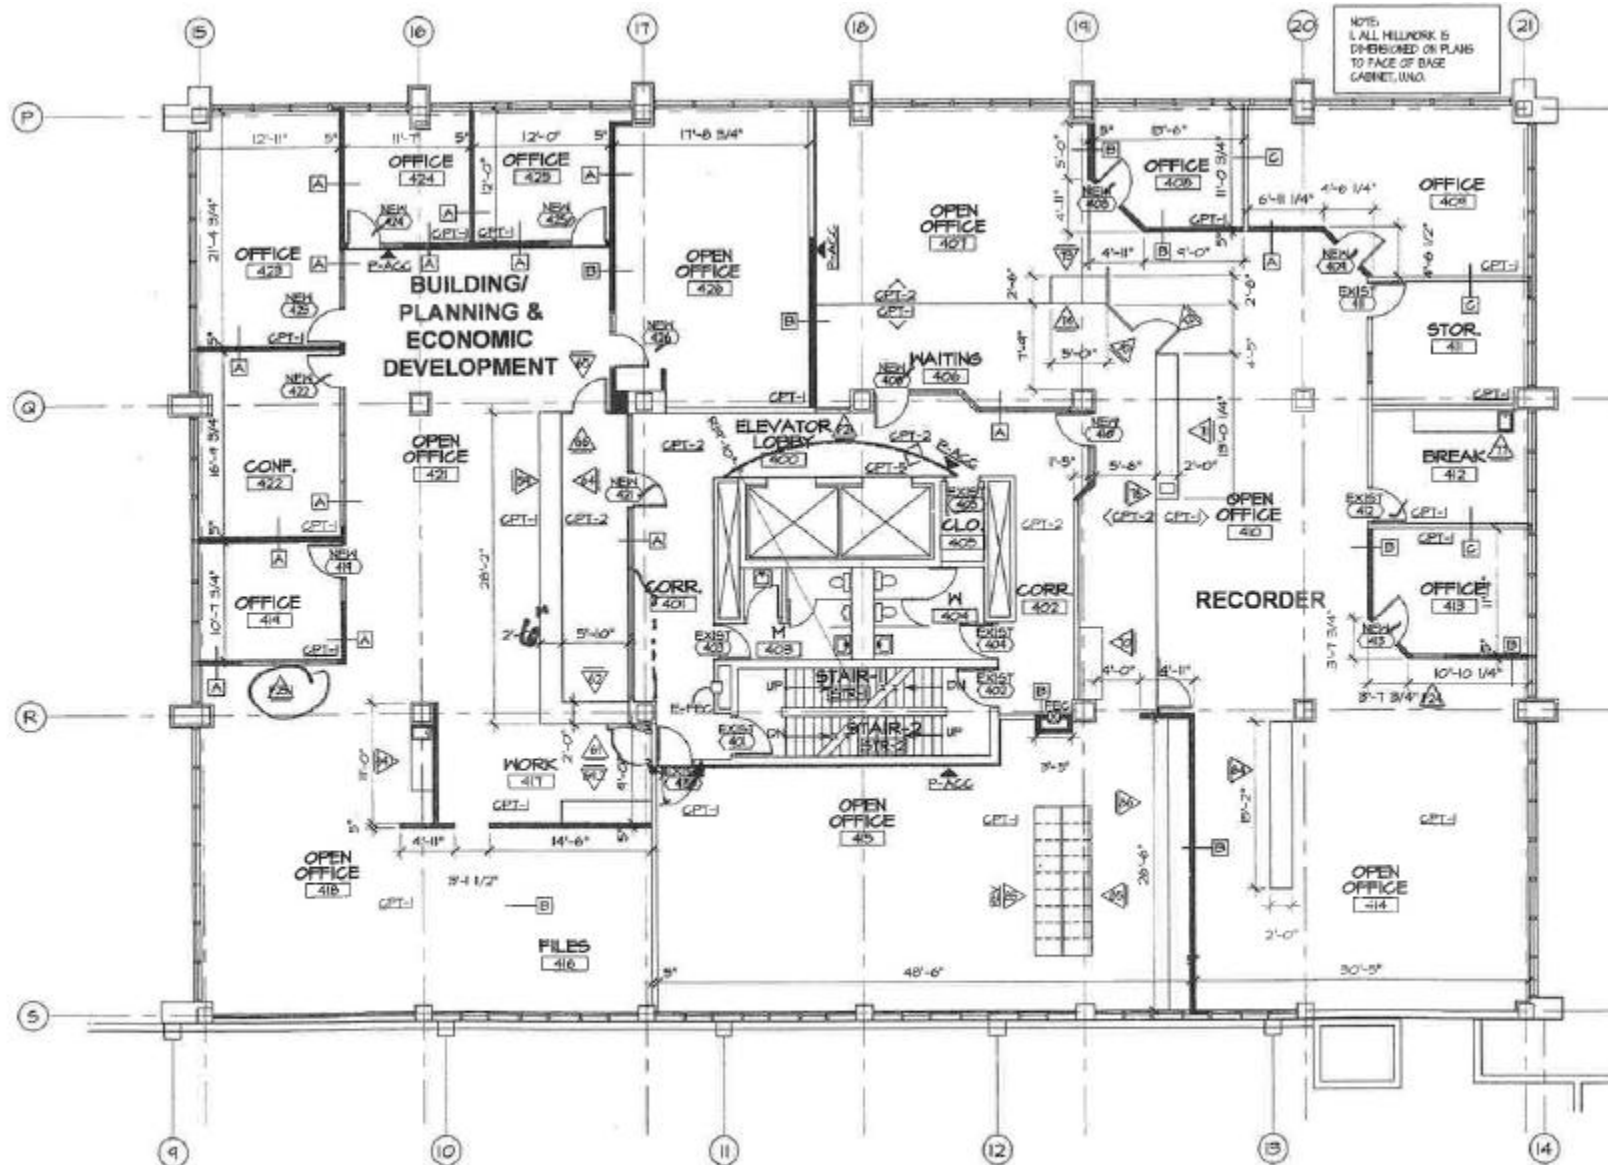

FOURTH FLOOR PLAN

SCALE: 1/8" = 1'-0"

