



WINNEBAGO COUNTY

— ILLINOIS —

County Administration Building
404 Elm Street
Rockford, Illinois 61101

Purchasing Department
Phone: 815-319-4380
Fax: 815-319-4381


February 25, 2026

ADDENDUM ONE

WINNEBAGO COUNTY ANIMAL SERVICES ADDITIONAL FLOOR DRAINS INVITATION FOR BID #26B-2463

All bid requirements and information have can be found at www.wincoil.gov/purchasing

1. Please see attached plan drawing of space. Includes plumbing underground floor plan, plumbing floor plan and plumbing roof plan.
 2. Vendor is responsible to dig dirt to pith for plumbing.
 3. No preference on floor drains materials.
 4. All dog rooms have direct outside access.
 5. CPR Roofing is the original contractor for the shingle roof on new addition for the Animal Service building. It is required for any shingle roof penetration to consult them for they have our current warranty.
 6. All permits will be the responsibility of the vendor to obtain and pay for. Please account for these costs in your bid submission.
-

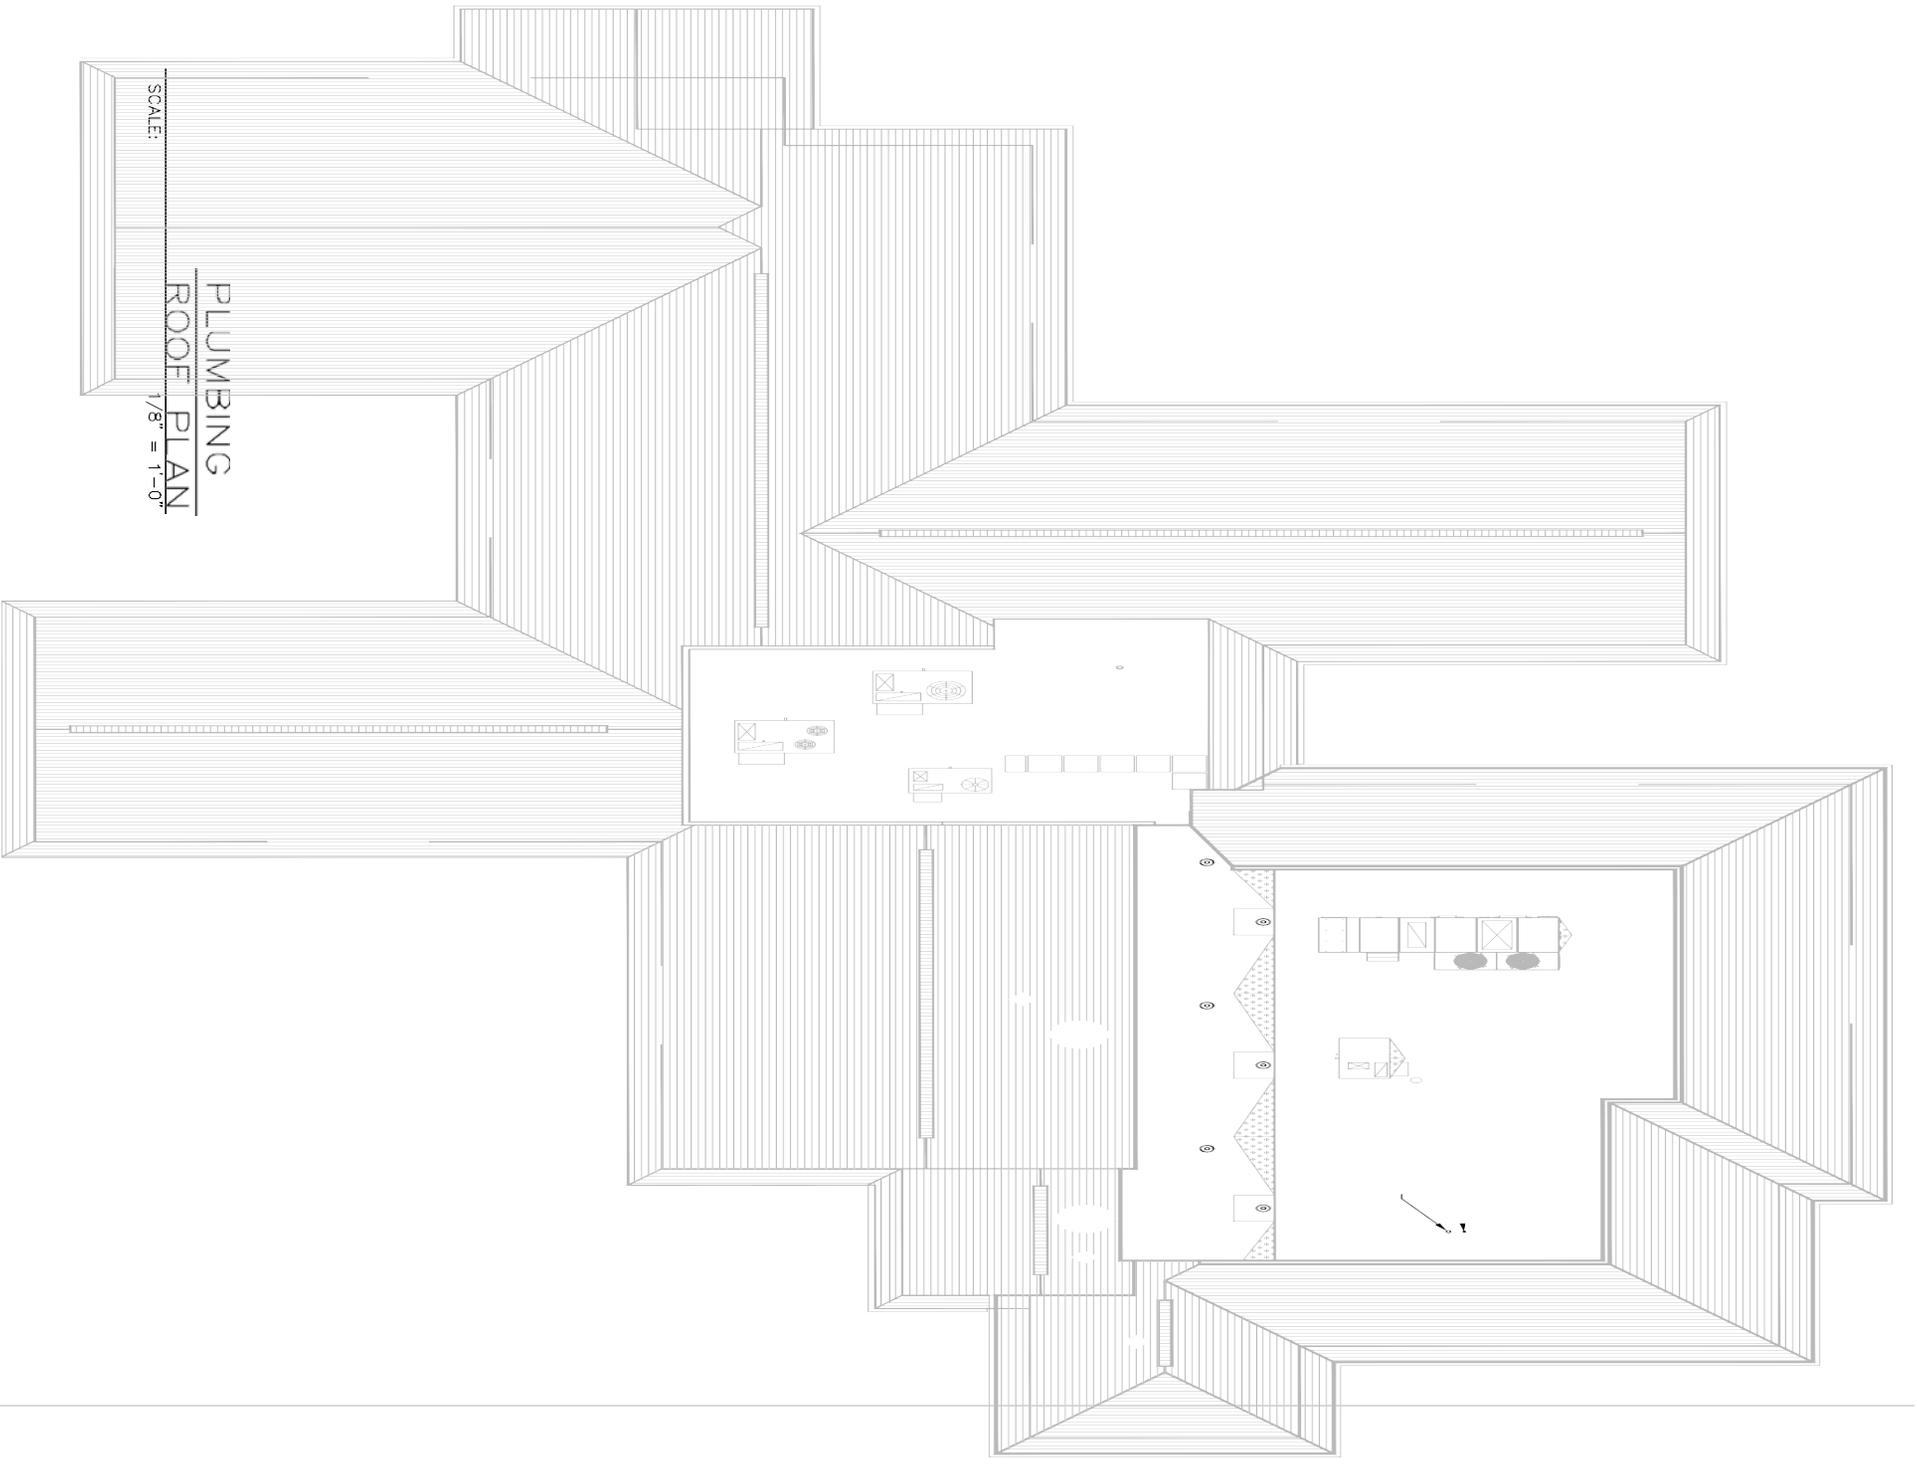

SCALE:

PLUMBING
ROOF PLAN

1/8" = 1'-0"

PLUMBING FLOOR PLAN

SCALE: 1/8" = 1'-0"



NOTE: PLUMBING CONTRACTOR TO RELOCATE PRESENT METERING EQUIPMENT AND BACKFLOWS TO NEW SERVICE LOCATION AND RECONNECT FLOWS AND TAMPERS

NOTE: ALL PLUMBING SCHEDULES ARE LOCATED ON SHEET P4

