


WINNEBAGO CO PUBLIC SAFETY BLDG - SIDEWALK

404 ELM ST.
ROCKFORD, IL

GENERAL NOTES

- THE DESIGNS REPRESENTED IN THESE PLANS ARE IN ACCORDANCE WITH ESTABLISHED PRACTICES OF CIVIL ENGINEERING FOR THE DESIGN FUNCTIONS AND USES INTENDED BY THE OWNER AT THIS TIME. NEITHER THE ENGINEER NOR ITS PERSONNEL CAN OR DO WARRANT THESE DESIGNS OR PLANS AS CONSTRUCTED EXCEPT IN THE SPECIFIC CASES WHERE THE ENGINEER INSPECTS AND CONTROLS THE PHYSICAL CONSTRUCTION ON A CONTEMPORARY BASIS AT THE SITE.
- THE CONTRACTOR, BY AGREEING TO PERFORM THE WORK, AGREES TO INDEMNIFY AND HOLD HARMLESS THE OWNER, THE ENGINEER, THE CITY, AND ALL AGENTS AND ASSIGNS OF THOSE PARTIES, FROM ALL SUITS AND CLAIMS ARISING OUT OF THE PERFORMANCE OF SAID WORK, AND FURTHER AGREES TO DEFEND OR OTHERWISE PAY ALL LEGAL FEES ARISING OUT OF THE DEFENSE OF SAID PARTIES.
- IN ACCORDANCE WITH GENERALLY ACCEPTED CONSTRUCTION PRACTICES, THE CONTRACTOR SHALL BE SOLELY AND COMPLETELY RESPONSIBLE FOR CONDITIONS OF THE JOB SITE, INCLUDING SAFETY OF ALL PERSONS AND PROPERTY DURING PERFORMANCE OF THE WORK. THIS REQUIREMENT WILL APPLY CONTINUOUSLY AND NOT BE LIMITED TO NORMAL WORKING HOURS. ANY CONSTRUCTION OBSERVATION BY THE ENGINEER OF THE CONTRACTOR'S PERFORMANCE IS NOT INTENDED TO INCLUDE REVIEW OF THE ADEQUACY OF THE CONTRACTORS SAFETY MEASURES, IN, OR NEAR THE CONSTRUCTION SITE. THE CONTRACTOR IS RESPONSIBLE FOR MAINTAINING ADEQUATE SIGNS, BARRICADES, FENCING, TRAFFIC CONTROL DEVICES AND MEASURES, AND ALL OTHER MEASURES THAT ARE NECESSARY TO PROTECT THE SAFETY OF THE SITE AT ALL TIMES.
- MAINTAIN ACCESS FOR VEHICULAR AND PEDESTRIAN TRAFFIC AS REQUIRED FOR OTHER CONSTRUCTION ACTIVITIES. USE TRAFFIC CONTROL DEVICES TO INCLUDE TEMPORARY STRIPING, FLAGMEN, BARRICADES, WARNING SIGNS, AND WARNING LIGHTS SHALL BE IN ACCORDANCE WITH CURRENT MUTCD AND IDOT STANDARDS.
- ALL PHASES OF THE SITE WORK FOR THIS PROJECT SHALL MEET OR EXCEED INDUSTRY STANDARDS AND REQUIREMENTS SET FORTH BY THE THE OWNER'S "DESCRIPTION OF WORK" [INCLUDE IF APPLICABLE], CITY OF ROCKFORD, THE STATE OF ILLINOIS, AND THIS PLAN SET.
- THE CITY OF ROCKFORD MUST BE NOTIFIED AT LEAST TWO (2) WORKING DAYS PRIOR TO THE COMMENCEMENT OR RESUMPTION OF ANY WORK.
- THE CONTRACTOR SHALL COORDINATE ALL PERMIT AND INSPECTION REQUIREMENTS WITH RESPONSIBLE LOCAL, STATE, AND FEDERAL AGENCIES. THE CONTRACTOR SHALL INCLUDE THE COSTS OF THIS COORDINATION AND ALL INSPECTION FEES IN THE BID PRICE.
- ALL WORK PERFORMED BY THE CONTRACTOR SHALL COME WITH A WARRANTY AGAINST DEFECTS IN WORKMANSHIP AND MATERIALS. THIS WARRANTY PERIOD SHALL RUN CONCURRENT WITH THE REQUIRED WARRANTY PERIODS THE OWNER MUST PROVIDE TO EACH LOCAL GOVERNMENT AGENCY, AS A CONDITION OF THE PERMIT.
- THE CONTRACTOR WILL BE HELD SOLELY RESPONSIBLE FOR AND SHALL TAKE PRECAUTIONS NECESSARY TO AVOID PROPERTY DAMAGE TO ADJACENT PROPERTIES DURING THE CONSTRUCTION OF THIS PROJECT.
- ALL STRUCTURES, INLETS, PIPES, SWALES, ROADS AND PUBLIC EGRESSES MUST BE KEPT CLEAN AND FREE OF DIRT AND DEBRIS AT ALL TIMES.
- ANY FIELD TILES ENCOUNTERED DURING CONSTRUCTION SHALL BE RECORDED SHOWING SIZE, LOCATION, AND DEPTH BY THE CONTRACTOR, AND EITHER RECONNECTED AND REROUTED OR CONNECTED TO THE STORM SEWER SYSTEM. THE OWNER SHALL BE NOTIFIED IMMEDIATELY UPON ENCOUNTERING ANY TILE.
- THE CONTRACTOR SHALL FIELD VERIFY THE ELEVATIONS OF THE BENCHMARKS PRIOR TO COMMENCING WORK. THE CONTRACTOR SHALL ALSO FIELD VERIFY THE LOCATION AND ELEVATION OF EXISTING PIPE INVERTS, CURB OR PAVEMENT WHERE MATCHING INTO EXISTING WORK. THE CONTRACTOR SHALL FIELD VERIFY HORIZONTAL CONTROL BY REFERENCING PROPERTY CORNERS TO KNOWN PROPERTY LINES. NOTIFY THE ENGINEER OF DISCREPANCIES IN EITHER VERTICAL OR HORIZONTAL CONTROL PRIOR TO PROCEEDING.
- ALL ELEVATIONS ARE ON NAVD 88 DATUM.
- PARKING AREAS DESIGNATED AS A.D.A. AND ALL SIDEWALK SHALL BE COMPLIANT WITH STATE AND LOCAL A.D.A. REQUIREMENTS.
- TACTILE WARNING PLATES PER IDOT SPECIFICATIONS SHALL BE PLACED AT ALL LOCATIONS WHERE SIDEWALK THAT IS TO BE REPLACED INTERSECTS PUBLIC ROADS AND AT LOCATIONS INDICATED IN THIS PLAN SET.
- THE CONTRACTOR SHALL VERIFY THE LOCATION OF ALL UTILITIES IN THE FIELD PRIOR TO CONSTRUCTION. THIS INCLUDES SANITARY SEWER, WATER MAIN, STORM SEWER, GENERAL TELEPHONE, COMMONWEALTH EDISON, NORTHERN ILLINOIS GAS AND CABLE TELEVISION, IF ANY. THE J.U.L.I.E. NUMBER IS 1-800-892-0123.
- PROPERTY CORNERS SHALL BE CAREFULLY PROTECTED UNTIL THEY HAVE BEEN REFERENCED BY A PROFESSIONAL LAND SURVEYOR.
- THE CONTRACTOR SHALL KEEP CAREFUL MEASUREMENTS AND RECORDS OF ALL CONSTRUCTION AND SHALL FURNISH THE ENGINEER, THE OWNER AND THE CITY WITH RECORD DRAWINGS IN A DIGITAL FORMAT COMPATIBLE WITH AUTOCAD RELEASE 14 UPON COMPLETION OF HIS WORK.
- ANY EXCESS DIRT OR MATERIALS SHALL BE REMOVED FROM THE SITE AND DISPOSED OF BY THE CONTRACTOR OR AS INDICATED ON THE PLANS. THE CONTRACTOR IS RESPONSIBLE TO FOLLOW ALL LOCAL AND FEDERAL REGULATIONS FOR DISPOSAL OF SOILS OFF-SITE, INCLUDING ANY TESTING (IF APPROPRIATE).
- NOTIFY THE OWNER AND CITY OF ROCKFORD OF ANY EXISTING WELLS. OBTAIN PERMIT FORM THE ILLINOIS BUREAU OF MINERALS AND THE STATE WATER SURVEY. CAP AND ABANDON WELLS IN ACCORDANCE WITH LOCAL, STATE, AND FEDERAL REGULATIONS.
- FINISH GRADE SHALL IN ALL AREAS NOT SPECIFICALLY RESERVED FOR STORM WATER MANAGEMENT SHALL DRAIN FREELY. NO PONDING SHALL OCCUR. TOLERANCES TO BE OBSERVED WILL BE MEASURED TO THE NEAREST 0.04 OF A FOOT FOR PAVED SURFACES AND 0.10 OF A FOOT FOR UNPAVED AREAS.

VICINITY MAP

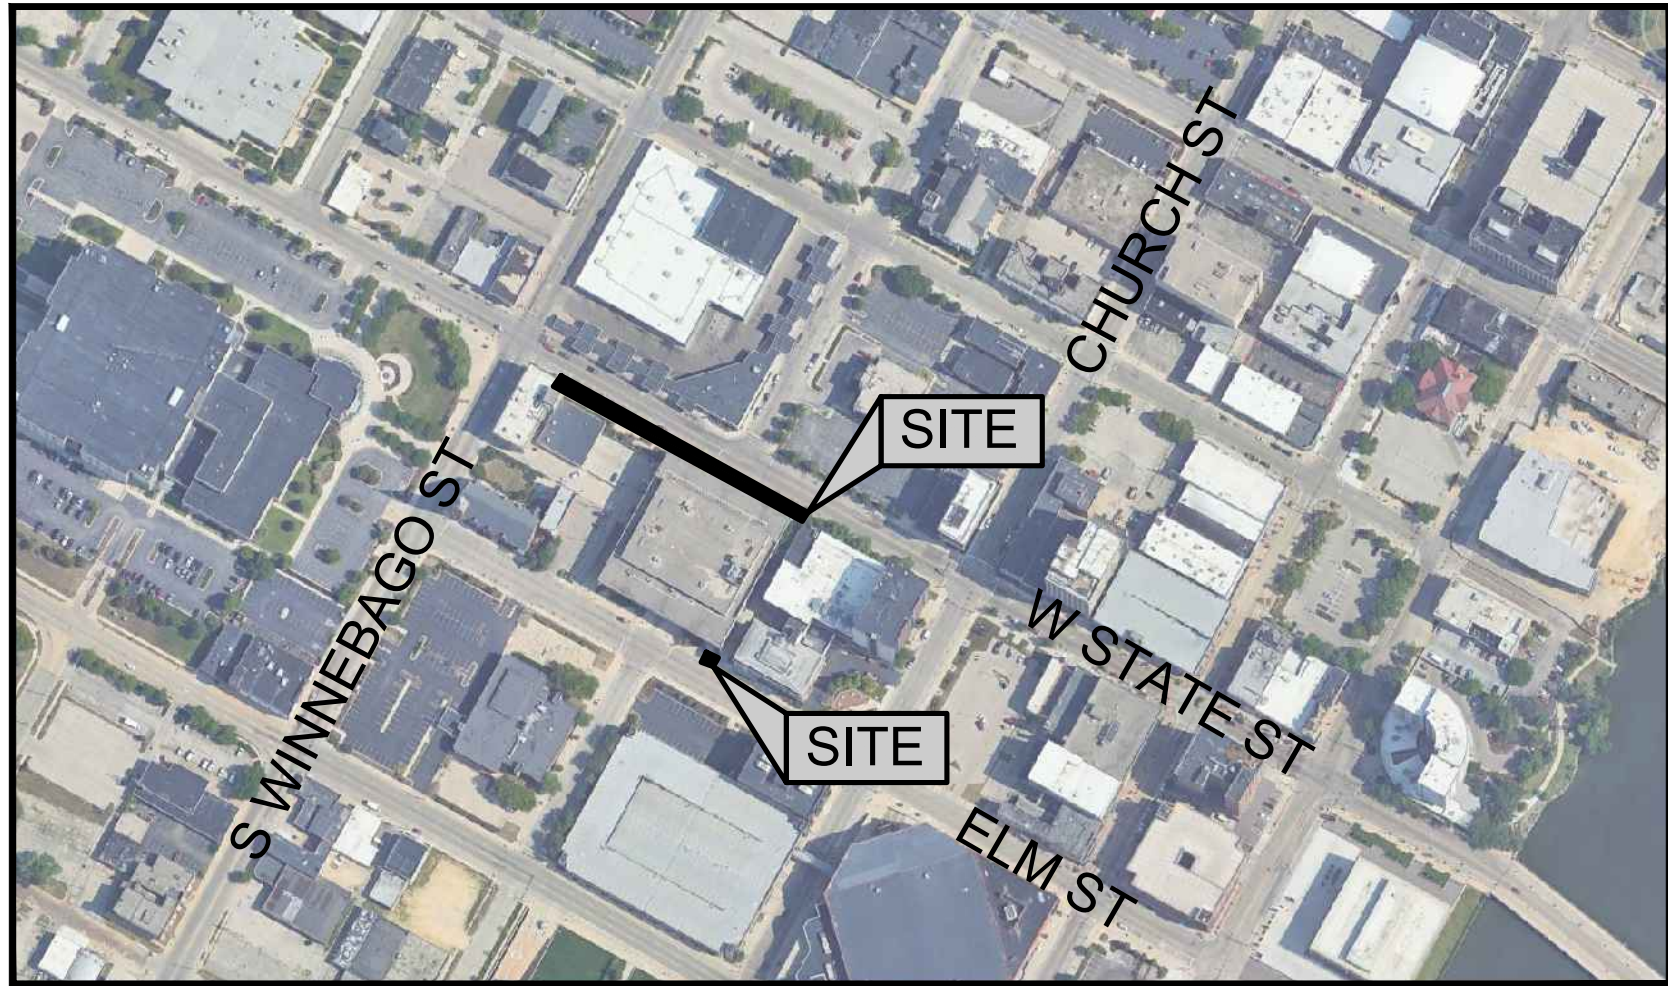

OWNER:

SHAWN FRANKS

400 W STATE ST.
ROCKFORD, IL 61107
815-319-4670

ENGINEER:



INDEX OF SHEETS

SHEET NUMBER	SHEET TITLE
C00	COVER
C01	GENERAL NOTES
C02	OVERALL SIDEWALK LOCATION MAP
C03	SIDEWALK REMOVAL PLAN
C04	SIDEWALK REMOVAL PLAN
C05	SIDEWALK LAYOUT PLAN
C06	SIDEWALK LAYOUT PLAN
C07	DETAILS
C08	DETAILS

APPROVAL

CITY OF ROCKFORD

DATE

PENDING

UTILITY OFFICIALS

CITY OF ROCKFORD PUBLIC WORKS :
500 S INDEPENDENCE AVE
ROCKFORD, IL 61102
(779) 348-7260

ROCKFORD WATER DEPARTMENT:
CITY OF ROCKFORD
WATER DIVISION
425 E STATE ST
ROCKFORD, IL 61104
(779) 348-7368

SEWER DISTRICT:

CHRISTOPHER BAER
FOUR RIVERS SANITATION AUTHORITY
3501 KISHWAUKEE ST
ROCKFORD, IL 61126-7480
(815) 387-7660



PROJECT NAME
OWNER'S NAME

WINNEBAGO CO
PUBLIC SAFETY
BLDG -
SIDEWALK

404 ELM ST.
ROCKFORD, IL
WINNEBAGO COUNTY
SHAWN FRANKS
400 W STATE ST.
ROCKFORD, IL 61107
815-319-4670

CONSULTANTS

ISSUED FOR

	DATE
1. COORDINATION	08-03-2026
2. COORDINATION	08-11-2026
3. BIDDING	08-13-2026
4. ---	---
5. ---	---
6. ---	---
7. ---	---
8. ---	---
9. ---	---
10. ---	---
11. ---	---
12. ---	---

REVISIONS

ITEM	DATE
1. ---	---
2. ---	---
3. ---	---
4. ---	---
5. ---	---
6. ---	---

SHEET TITLE

COVER

DRAWN	EMM
CHECKED	LND
PM	RCS

PROJECT NUMBER
SHEET NUMBER

26131

C00

1. CONTRACTOR TO PROVIDE A COMPLETE PROJECT PER THE CONSTRUCTION DOCUMENTS, QUANTITIES PROVIDED AS A PART OF THIS SUMMARY ARE FOR REFERENCE PURPOSES ONLY AND ARE NOT A BASIS FOR CHANGE ORDER IF ADDITIONAL QUANTITY IS INSTALLED AS PART OF THE ORIGINAL BID DOCUMENTS.

Alternate E		
ASPHALT PAVEMENT REMOVAL (FULL DEPTH)	SQ YD	139
CONCRETE CURB AND GUTTER REMOVAL	FOOT	28
SIDEWALK REMOVAL (FULL DEPTH)	SQ FT	1053
PCC SIDEWALK 5"	SQ FT	923

1. A PHASE 1 ENVIRONMENTAL ASSESSMENT HAS BEEN PERFORMED FOR THIS SITE. PLEASE REFERENCE [FIRM THAT CREATED THE ESA] REPORT DATED [DATE ESA WAS RELEASED] AND TITLED "[TITLE OF REPORT]" [EDIT TO PROVIDE SPECIFICS ONLY IF AN ESA HAS BEEN PERFORMED, ELSE DELETE]

- ## EARTHWORK NOTES

1. BORING SAMPLES HAVE BEEN TAKEN AT THE PROPOSED CONSTRUCTION SITE AND A BORING REPORT HAS BEEN SUPPLIED WITH THE CONSTRUCTION DOCUMENTS. [DELETE IF NO GEOTECHNICAL REPORT OR BORING INFORMATION IS AVAILABLE.]

1. ALL PAVEMENT SHALL BE CONSTRUCTED IN ACCORDANCE WITH THE FOLLOWING:

1. WEATHER LIMITATIONS:
A. APPLY PRIME AND TACK COATS WHEN AMBIENT OR BASE SURFACE TEMPERATURE IS ABOVE 40 F, AND WHEN TEMPERATURE HAS BEEN ABOVE 35 F FOR 12

PROJECT NAME

WINNEBAGO CO

404 ELM ST.

CONSULTANTS	

REVISIONS	
ITEM	DATE

GENERAL NOTES

PROJECT NUMBER

26131

C01

ARC DESIGN
RESOURCES INC.

5291 ZENITH PARKWAY
LOVES PARK, IL 61111
VOICE: (815) 484-4300
FAX: (815) 484-4303
www.arcdesign.com
Illinois Design Firm License No. 184-001334

PROJECT NAME
OWNER'S NAME

WINNEBAGO CO
PUBLIC SAFETY
BLDG -
SIDEWALK

404 ELM ST.
ROCKFORD, IL
WINNEBAGO COUNTY
SHAWN FRANKS
400 W STATE ST.
ROCKFORD, IL 61107
815-319-4670

CONSULTANTS

ISSUED FOR		DATE
1. COORDINATION		08-03-2026
2. COORDINATION		08-11-2026
3. BIDDING		08-13-2026
4. ---		---
5. ---		---
6. ---		---
7. ---		---
8. ---		---
9. ---		---
10. ---		---
11. ---		---
12. ---		---
REVISIONS		DATE
1. ---		---
2. ---		---
3. ---		---
4. ---		---
5. ---		---
6. ---		---

SHEET TITLE

OVERALL
SIDEWALK
LOCATION MAP



DRAWN	EMM
CHECKED	LND
PM	RCS

PROJECT NUMBER SHEET NUMBER
26131
C02


LEGEND

- PROPERTY LINE
- EXISTING RIGHT-OF-WAY
- EXISTING CURB AND GUTTER
- EXISTING CONTOUR LINE
- 800

PROPOSED SIDEWALK
- BASE SCOPE 1
- BASE SCOPE 2
- ALTERNATE A
- ALTERNATE B
- ALTERNATE C
- ALTERNATE D
- ALTERNATE E

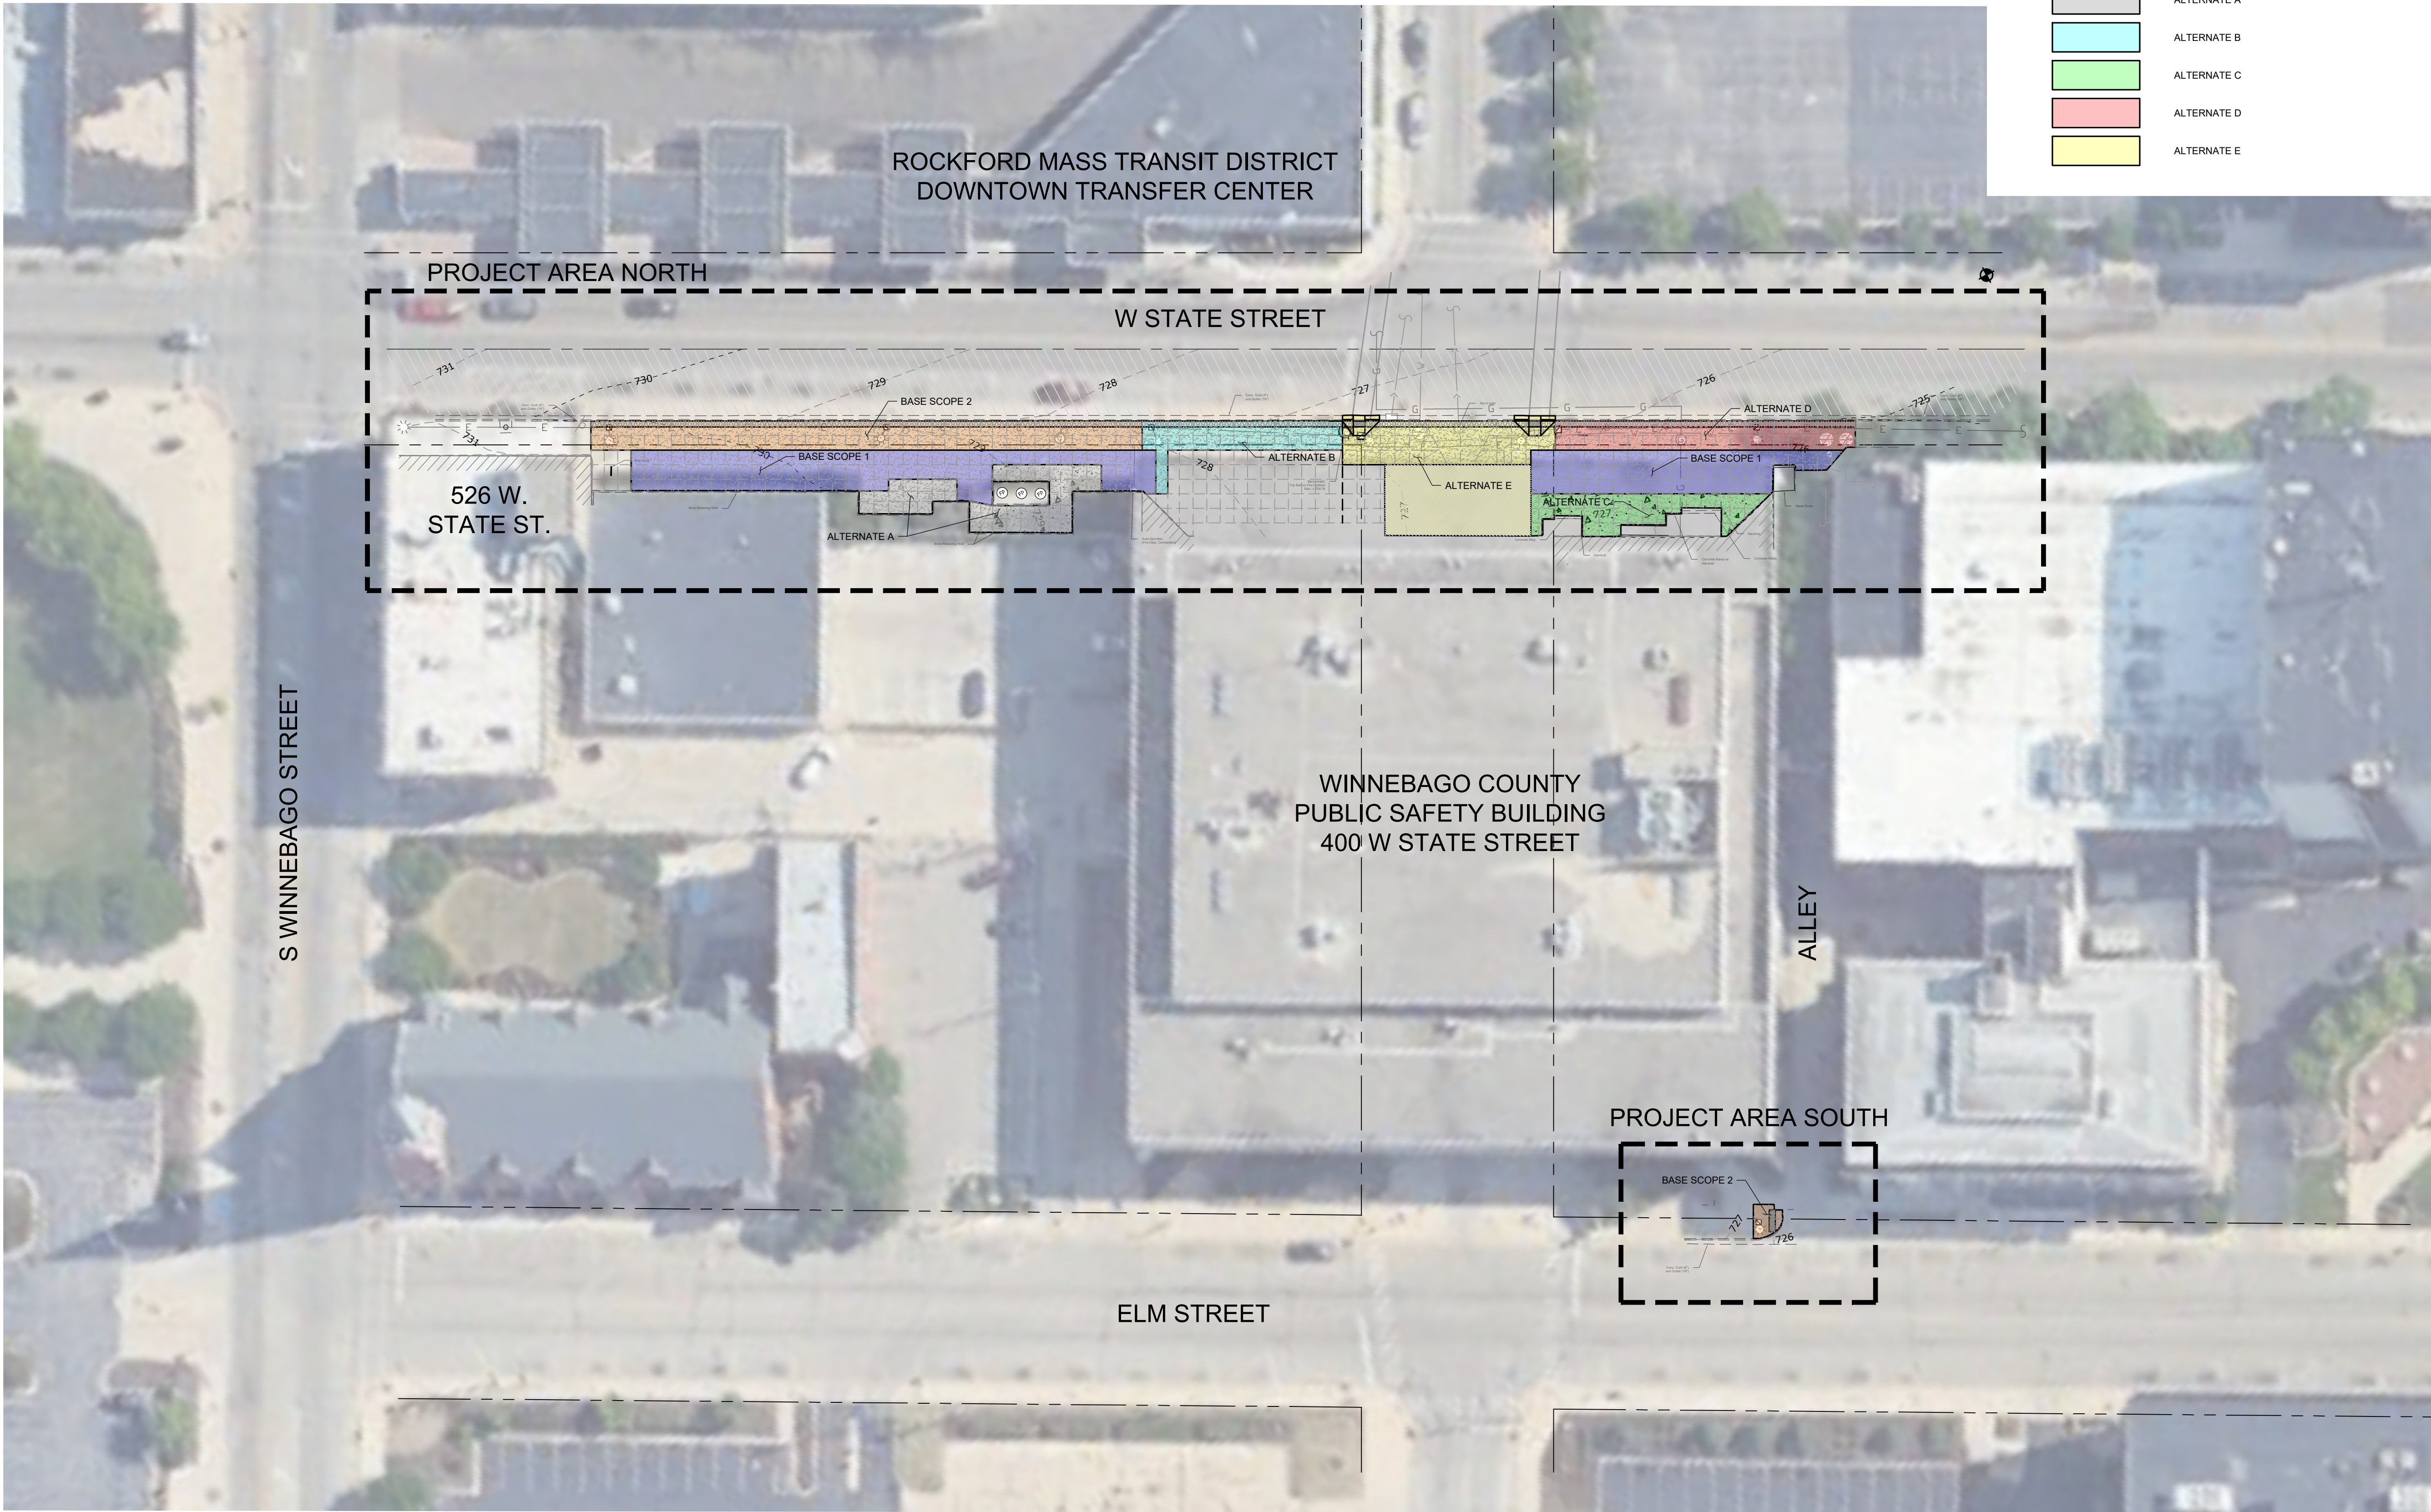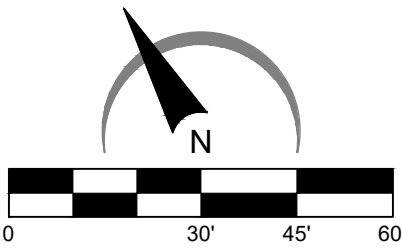


ALL SIDEWALK SHALL BE REMOVED TO THE NEAREST FULL PANEL AS SHOWN.
SAW CUT AT REMOVAL LIMITS.
FULL DEPTH REMOVAL OF SIDEWALK AND EXISTING BASE IS REQUIRED.

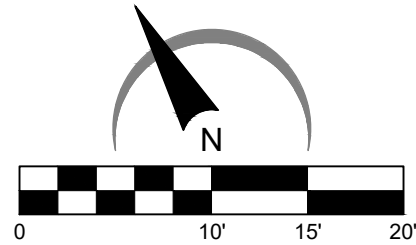

LEGEND

- ---

PROPERTY LINE
EXISTING RIGHT-OF-WAY
EXISTING CURB AND GUTTER
REMOVE EXISTING PAVEMENT
EXISTING CONTOUR LINE
EXISTING SIDEWALK TO REMAIN
EXISTING CONCRETE JOINTS
REMOVE EXISTING SIDEWALK
EXISTING ASPHALT PAVEMENT TO REMAIN
REMOVE ASPHALT PAVEMENT
- BASE SCOPE 1
BASE SCOPE 2
ALTERNATE A
ALTERNATE B
ALTERNATE C
ALTERNATE D
ALTERNATE E

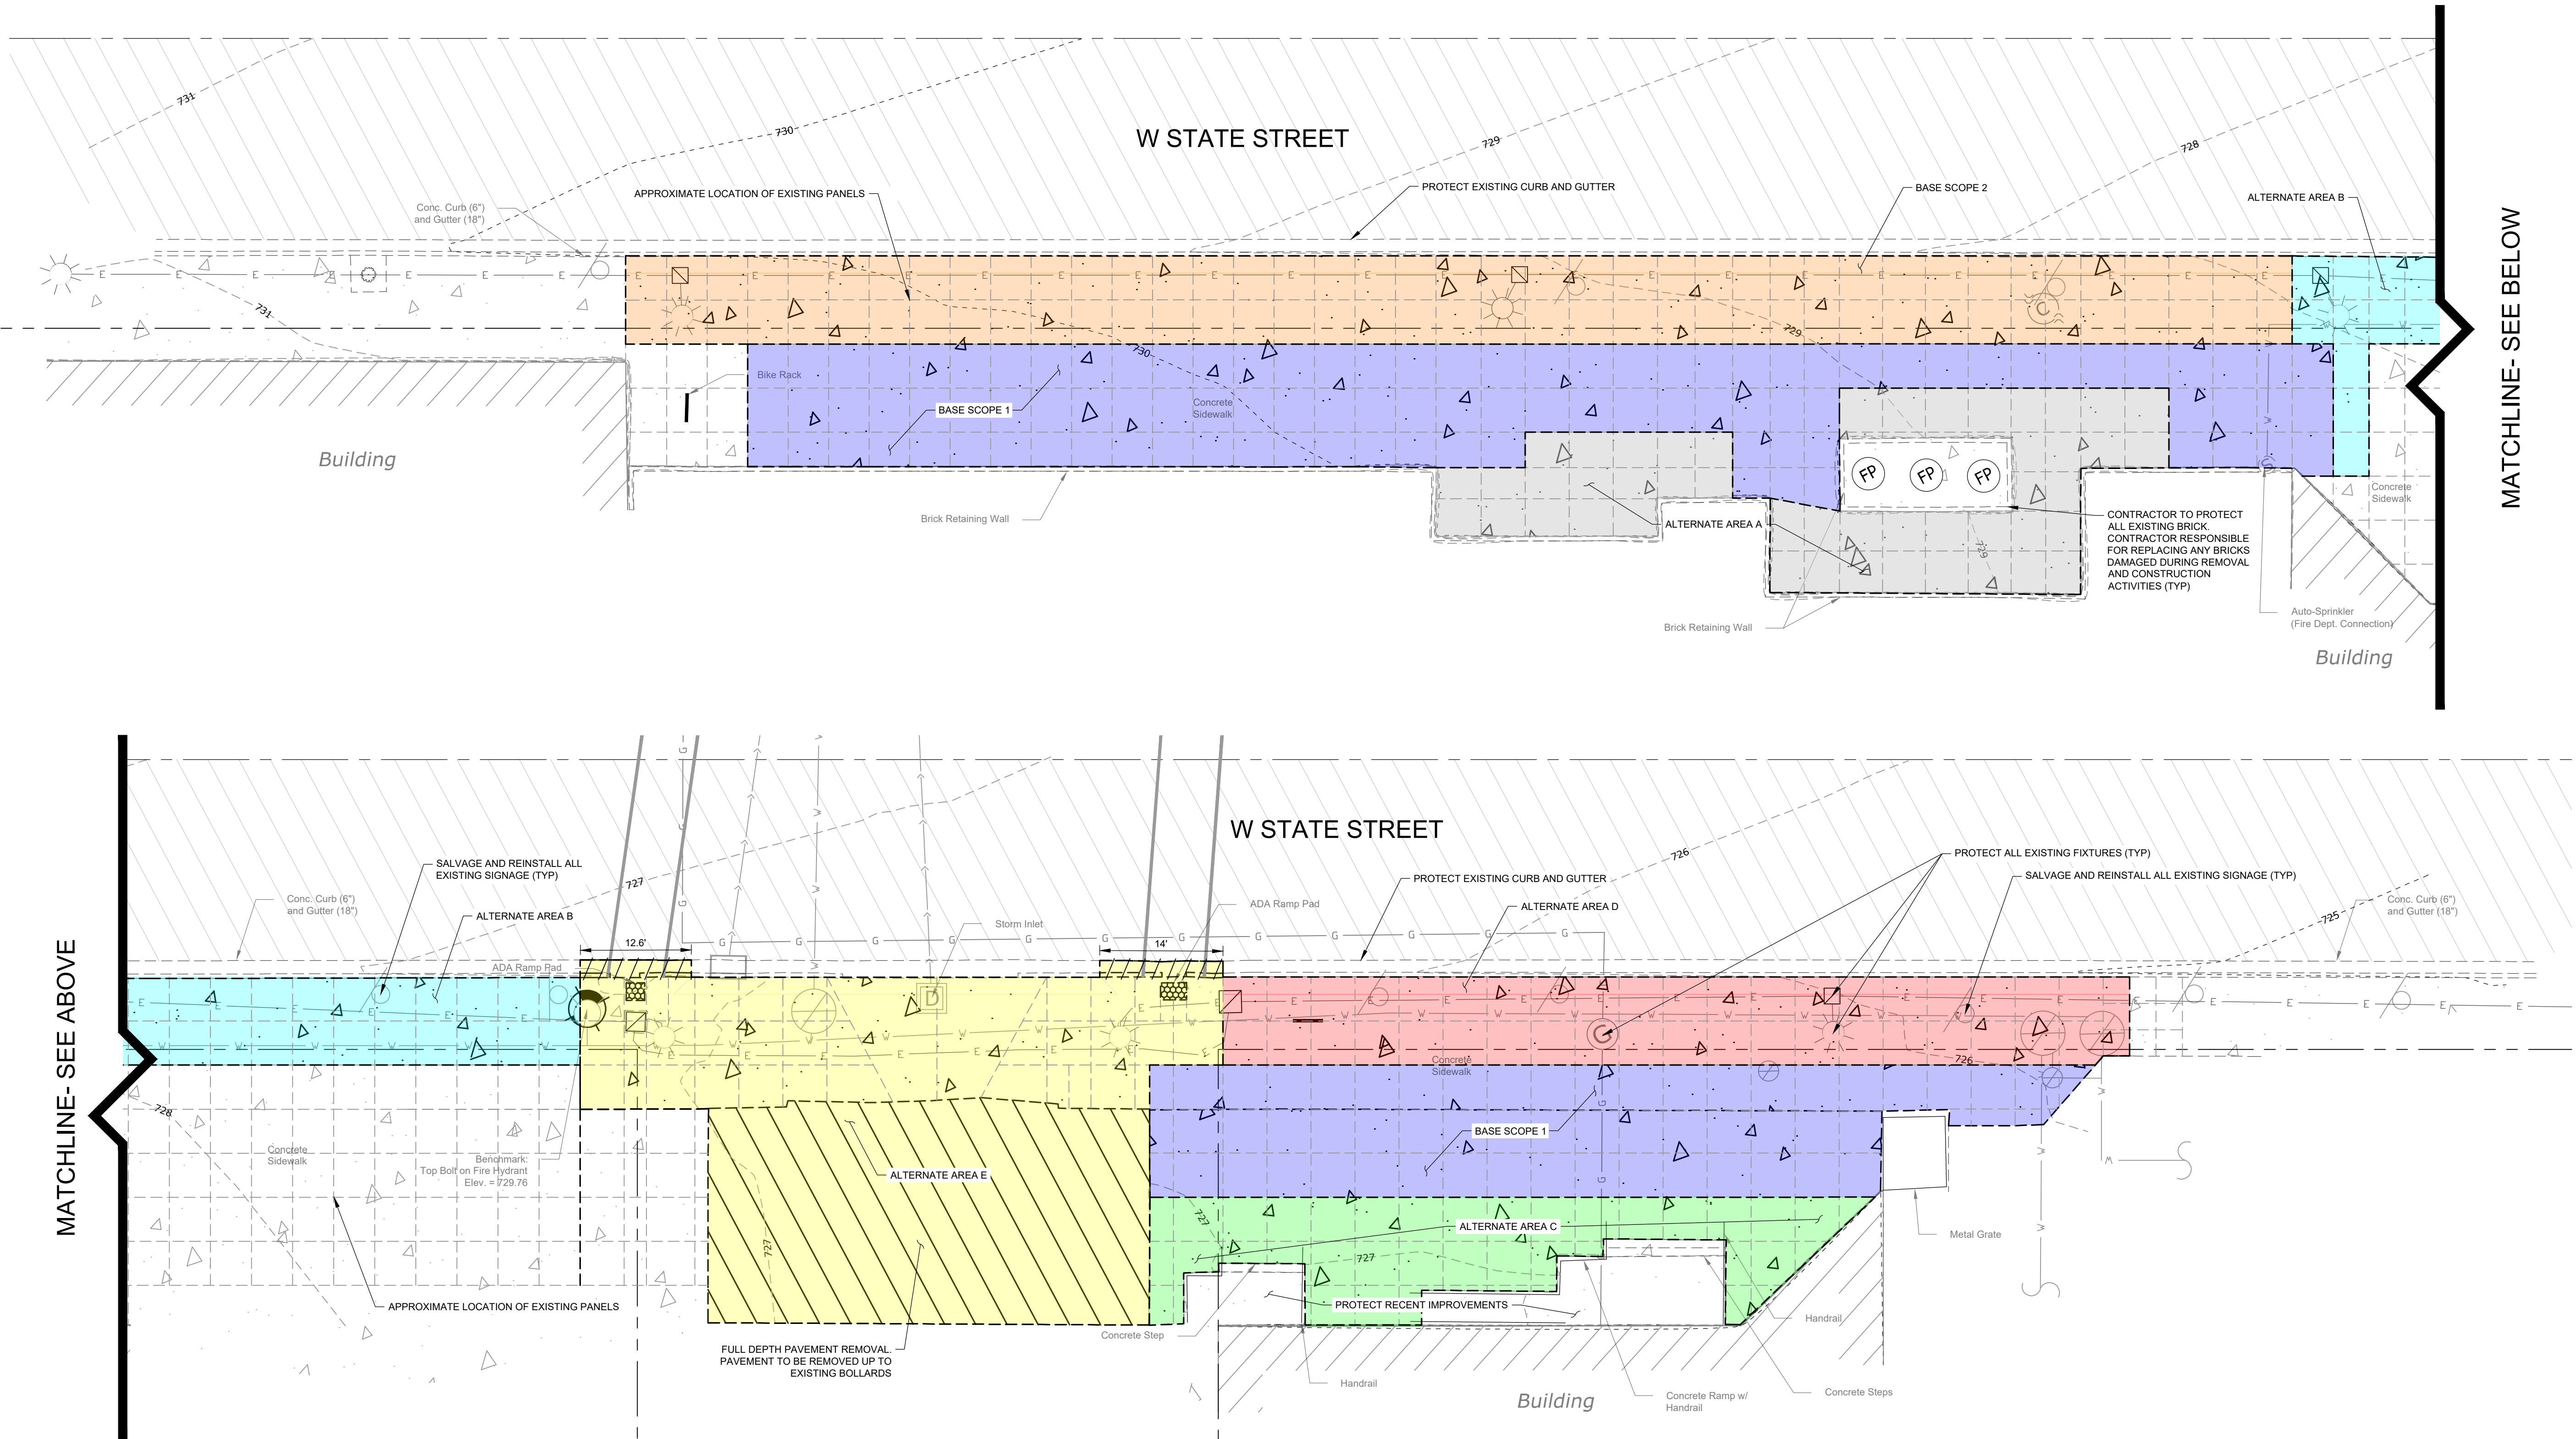

MATCHLINE- SEE BELOW

MATCHLINE- SEE ABOVE

ARC DESIGN
RESOURCES INC.

5291 ZENITH PARKWAY
LOVES PARK, IL 61111
VOICE: (815) 484-4300
FAX: (815) 484-4303
www.arcdesign.com
Illinois Design Firm License No. 184-001334

PROJECT NAME
OWNER'S NAME

WINNEBAGO CO
PUBLIC SAFETY
BLDG -
SIDEWALK

404 ELM ST.
ROCKFORD, IL
WINNEBAGO COUNTY
SHAWN FRANKS
400 W STATE ST.
ROCKFORD, IL 61107
815-319-4670

CONSULTANTS

ISSUED FOR		DATE
1. COORDINATION		08-03-2026
2. COORDINATION		08-11-2026
3. BIDDING		08-13-2026
4. ---		---
5. ---		---
6. ---		---
7. ---		---
8. ---		---
9. ---		---
10. ---		---
11. ---		---
12. ---		---
REVISIONS		DATE
1. ---		---
2. ---		---
3. ---		---
4. ---		---
5. ---		---
6. ---		---


SHEET TITLE

SIDEWALK
REMOVAL PLAN
(NORTH)

DRAWN	EMM
CHECKED	LND
PM	RCS

PROJECT NUMBER
SHEET NUMBER

26131
C03

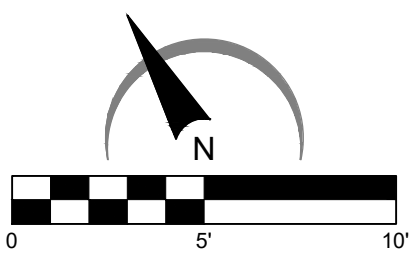

LEGEND

- PROPERTY LINE
- EXISTING CURB AND GUTTER
- REMOVE EXISTING PAVEMENT
- EXISTING CONTOUR LINE
- REMOVE EXISTING SIDEWALK
- EXISTING CONCRETE
- BASE SCOPE 2

ARCDESIGN
RESOURCES INC.

5291 ZENITH PARKWAY
LOVES PARK, IL 61111
VOICE: (815) 484-4300
FAX: (815) 484-4303
www.arcdesign.com
Illinois Design Firm License No. 184-001334

PROJECT NAME
OWNER'S NAME

WINNEBAGO CO
PUBLIC SAFETY
BLDG -
SIDEWALK

404 ELM ST.
ROCKFORD, IL
WINNEBAGO COUNTY
SHAWN FRANKS
400 W STATE ST.
ROCKFORD, IL 61107
815-319-4670

CONSULTANTS

ISSUED FOR

	DATE
1. COORDINATION	08-03-2026
2. COORDINATION	08-11-2026
3. BIDDING	08-13-2026
4. ---	---
5. ---	---
6. ---	---
7. ---	---
8. ---	---
9. ---	---
10. ---	---
11. ---	---
12. ---	---

REVISIONS

ITEM	DATE
1. ---	---
2. ---	---
3. ---	---
4. ---	---
5. ---	---
6. ---	---

SHEET TITLE


SIDEWALK
REMOVAL PLAN
(SOUTH)


DRAWN EMM
CHECKED LND
PM RCS

PROJECT NUMBER
SHEET NUMBER

26131

C04

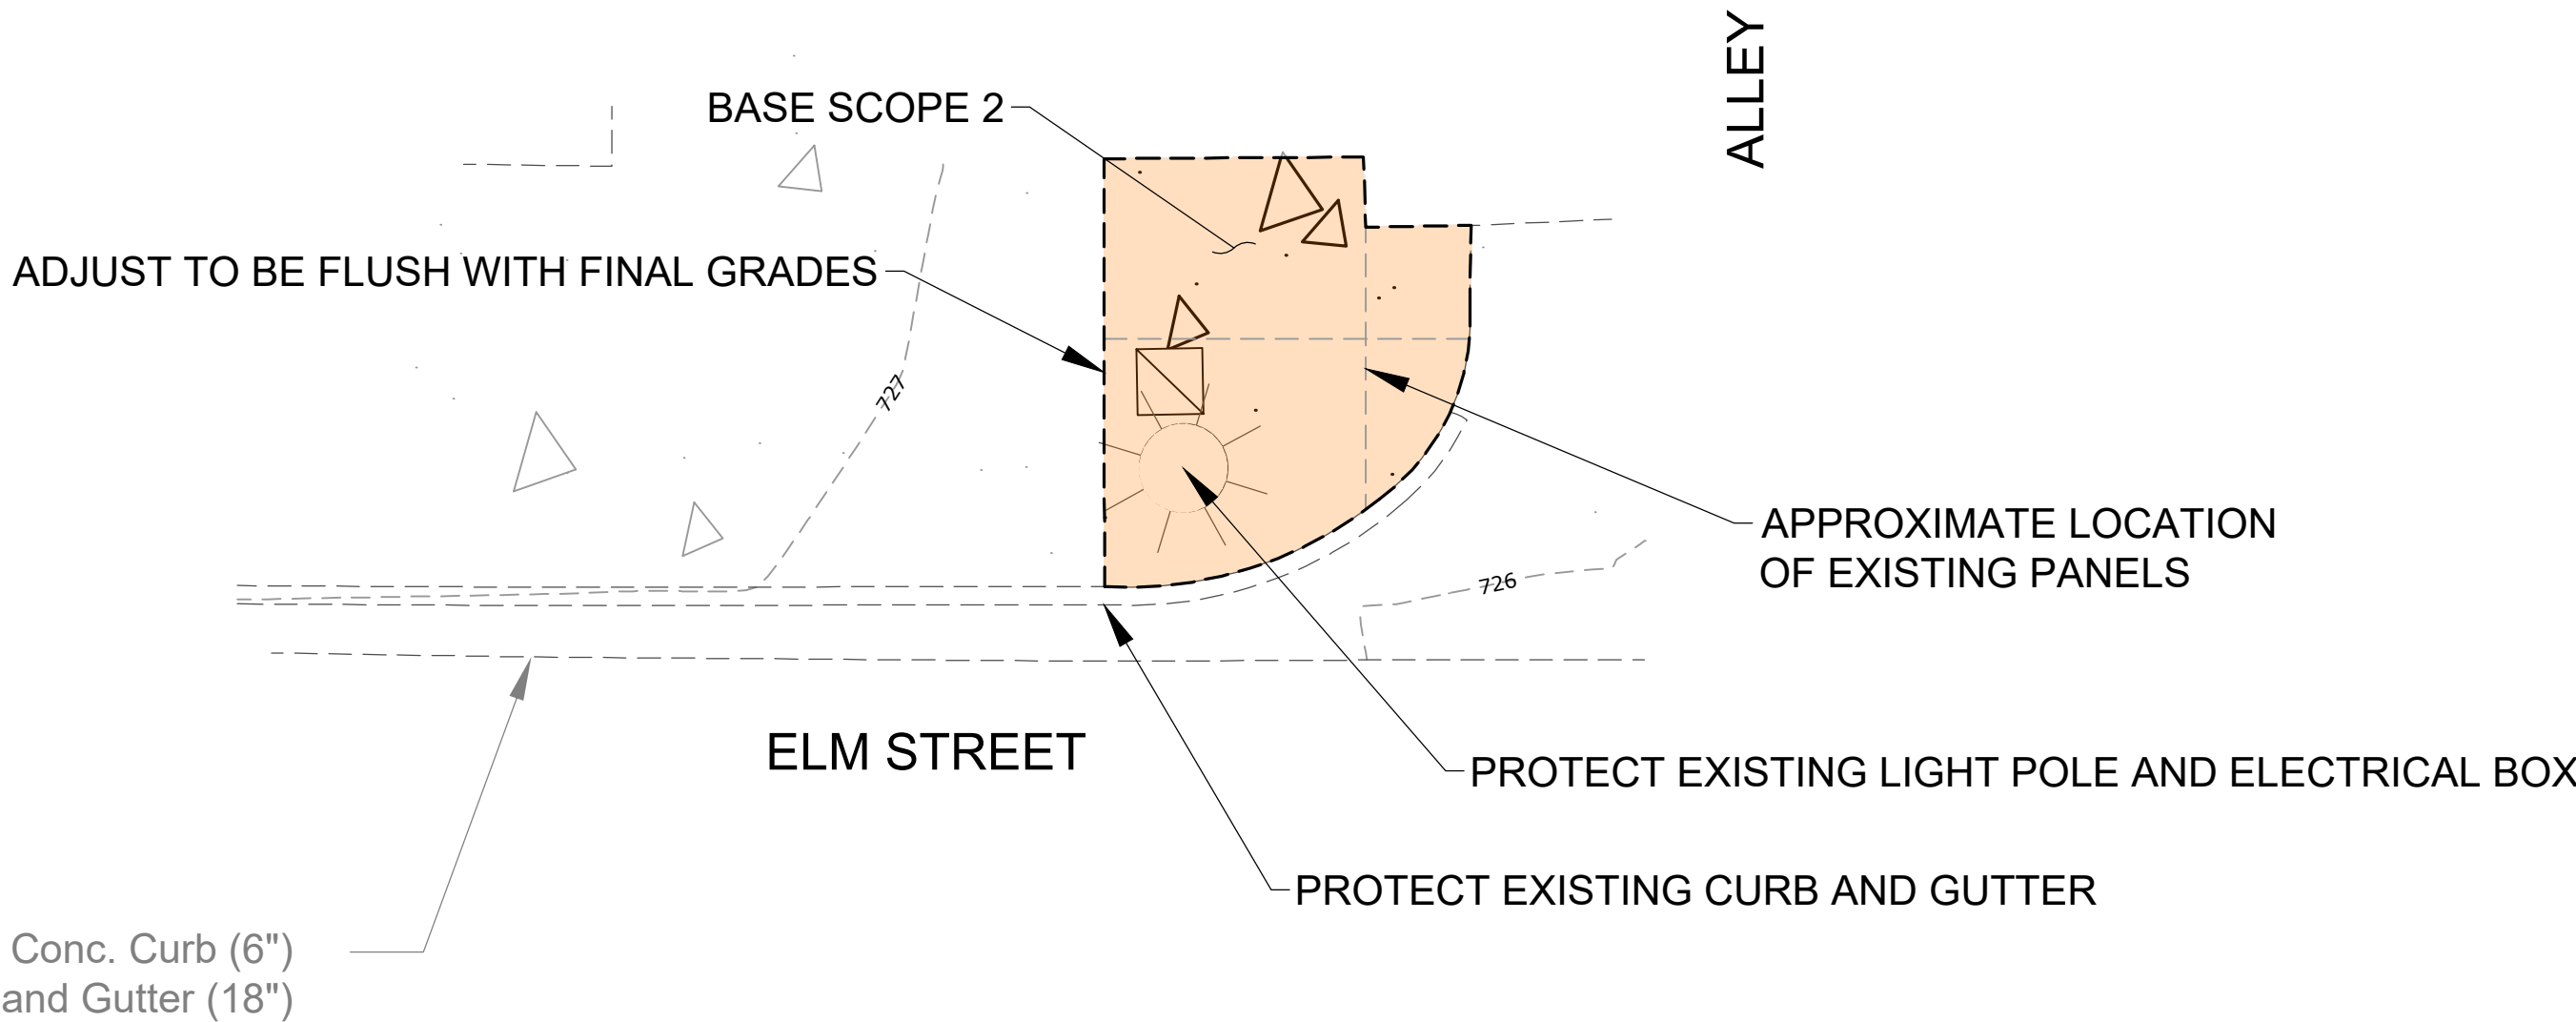

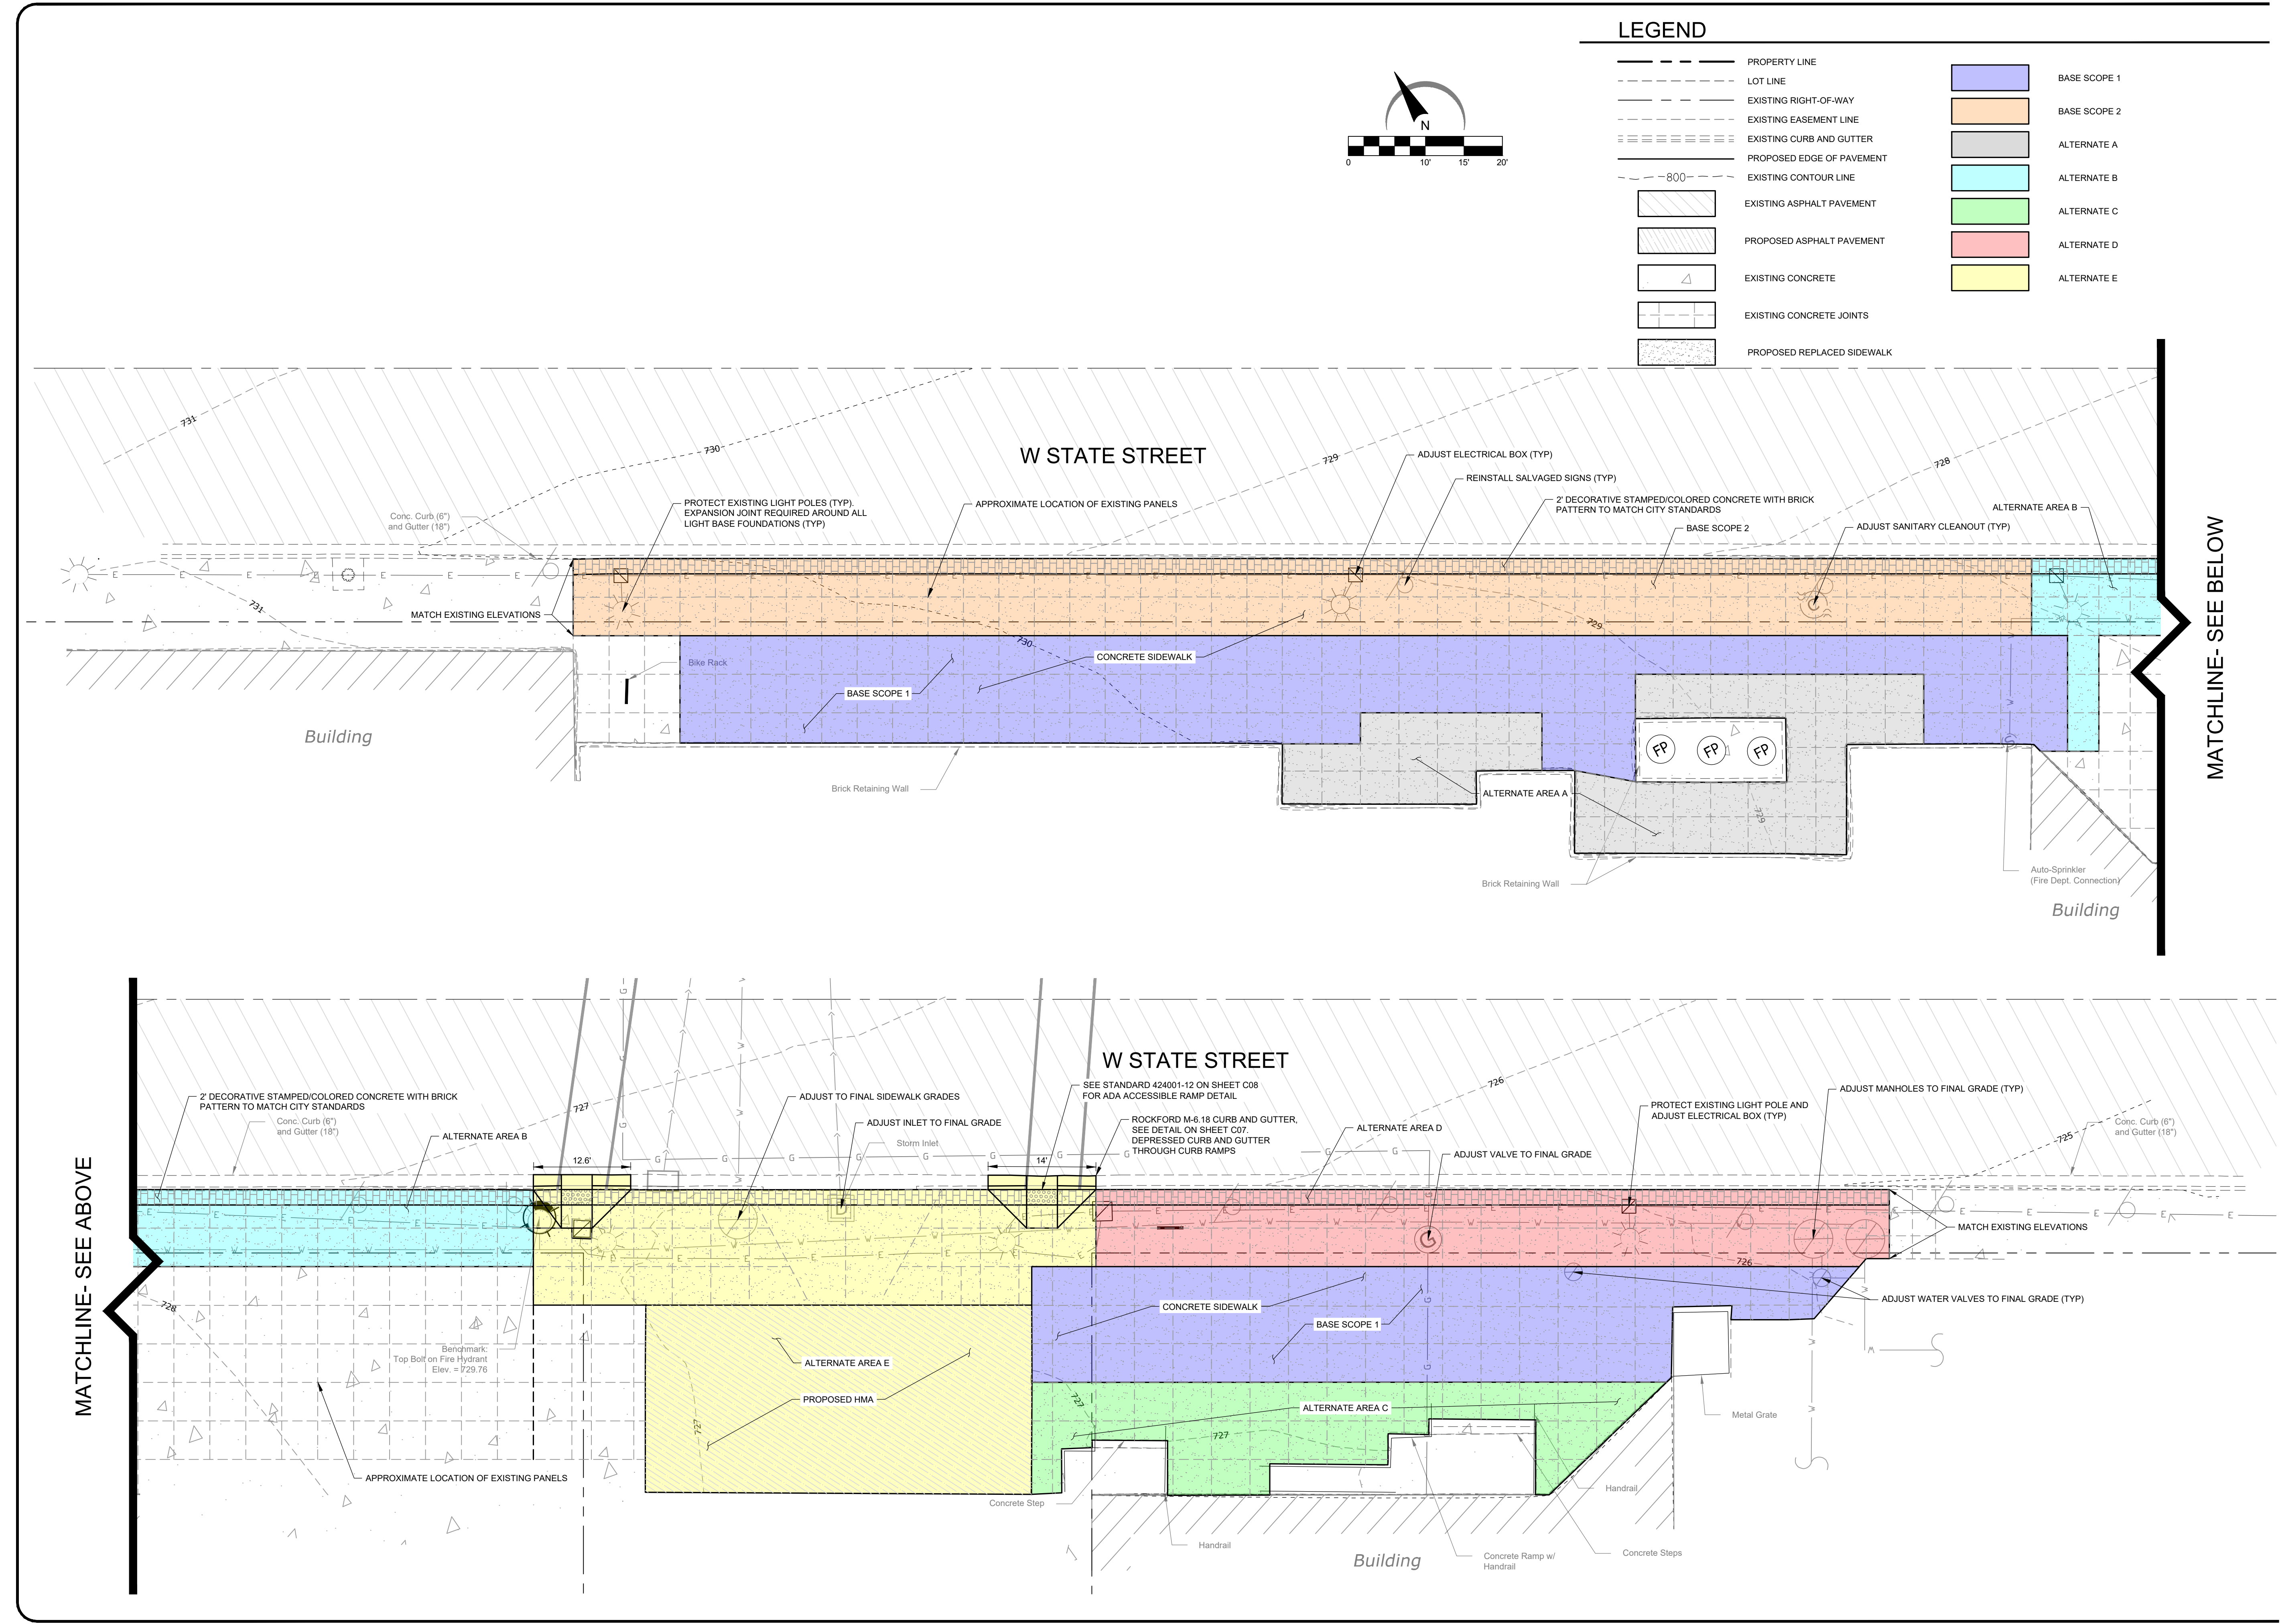

ARC DESIGN
RESOURCES INC.

5291 ZENITH PARKWAY
LOVES PARK, IL 61111
VOICE: (815) 484-4300
FAX: (815) 484-4303
www.arcdesign.com
Illinois Design Firm License No. 184-001334

PROJECT NAME
OWNER'S NAME

**WINNEBAGO CO
PUBLIC SAFETY
BLDG -
SIDEWALK**

404 ELM ST.
ROCKFORD, IL
WINNEBAGO COUNTY
SHAWN FRANKS
400 W STATE ST.
ROCKFORD, IL 61107
815-319-4670

CONSULTANTS

ISSUED FOR		DATE
1. COORDINATION		08-03-2026
2. COORDINATION		08-11-2026
3. BIDDING		08-13-2026
4. ---		---
5. ---		---
6. ---		---
7. ---		---
8. ---		---
9. ---		---
10. ---		---
11. ---		---
12. ---		---
REVISIONS		DATE
1. ---		---
2. ---		---
3. ---		---
4. ---		---
5. ---		---
6. ---		---


SHEET TITLE

**SIDEWALK
LAYOUT PLAN
(NORTH)**

DRAWN	EMM
CHECKED	LND
PM	RCS

PROJECT NUMBER
SHEET NUMBER

**26131
C05**

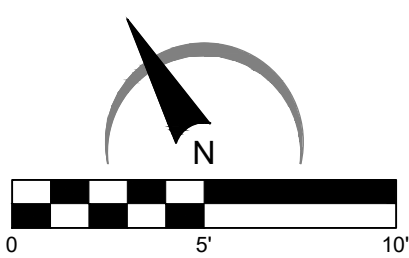

LEGEND

- PROPERTY LINE
- EXISTING CURB AND GUTTER
- PROPOSED EDGE OF PAVEMENT
- EXISTING CONTOUR LINE
- PROPOSED REPLACED SIDEWALK
- EXISTING CONCRETE
- BASE SCOPE 2

ARC DESIGN
RESOURCES INC.

5291 ZENITH PARKWAY
LOVES PARK, IL 61111
VOICE: (815) 484-4300
FAX: (815) 484-4303
www.arcdesign.com
Illinois Design Firm License No. 184-001334

PROJECT NAME
OWNER'S NAME

WINNEBAGO CO
PUBLIC SAFETY
BLDG -
SIDEWALK

404 ELM ST.
ROCKFORD, IL
WINNEBAGO COUNTY
SHAWN FRANKS
400 W STATE ST.
ROCKFORD, IL 61107
815-319-4670

CONSULTANTS

ISSUED FOR		DATE
1. COORDINATION		08-03-2026
2. COORDINATION		08-11-2026
3. BIDDING		08-13-2026
4. ---		---
5. ---		---
6. ---		---
7. ---		---
8. ---		---
9. ---		---
10. ---		---
11. ---		---
12. ---		---
REVISIONS		DATE
1. ---		---
2. ---		---
3. ---		---
4. ---		---
5. ---		---
6. ---		---

SHEET TITLE

SIDEWALK
LAYOUT PLAN
(SOUTH)

DRAWN EMM


CHECKED LND

PM RCS


PROJECT NUMBER
SHEET NUMBER

26131


C06

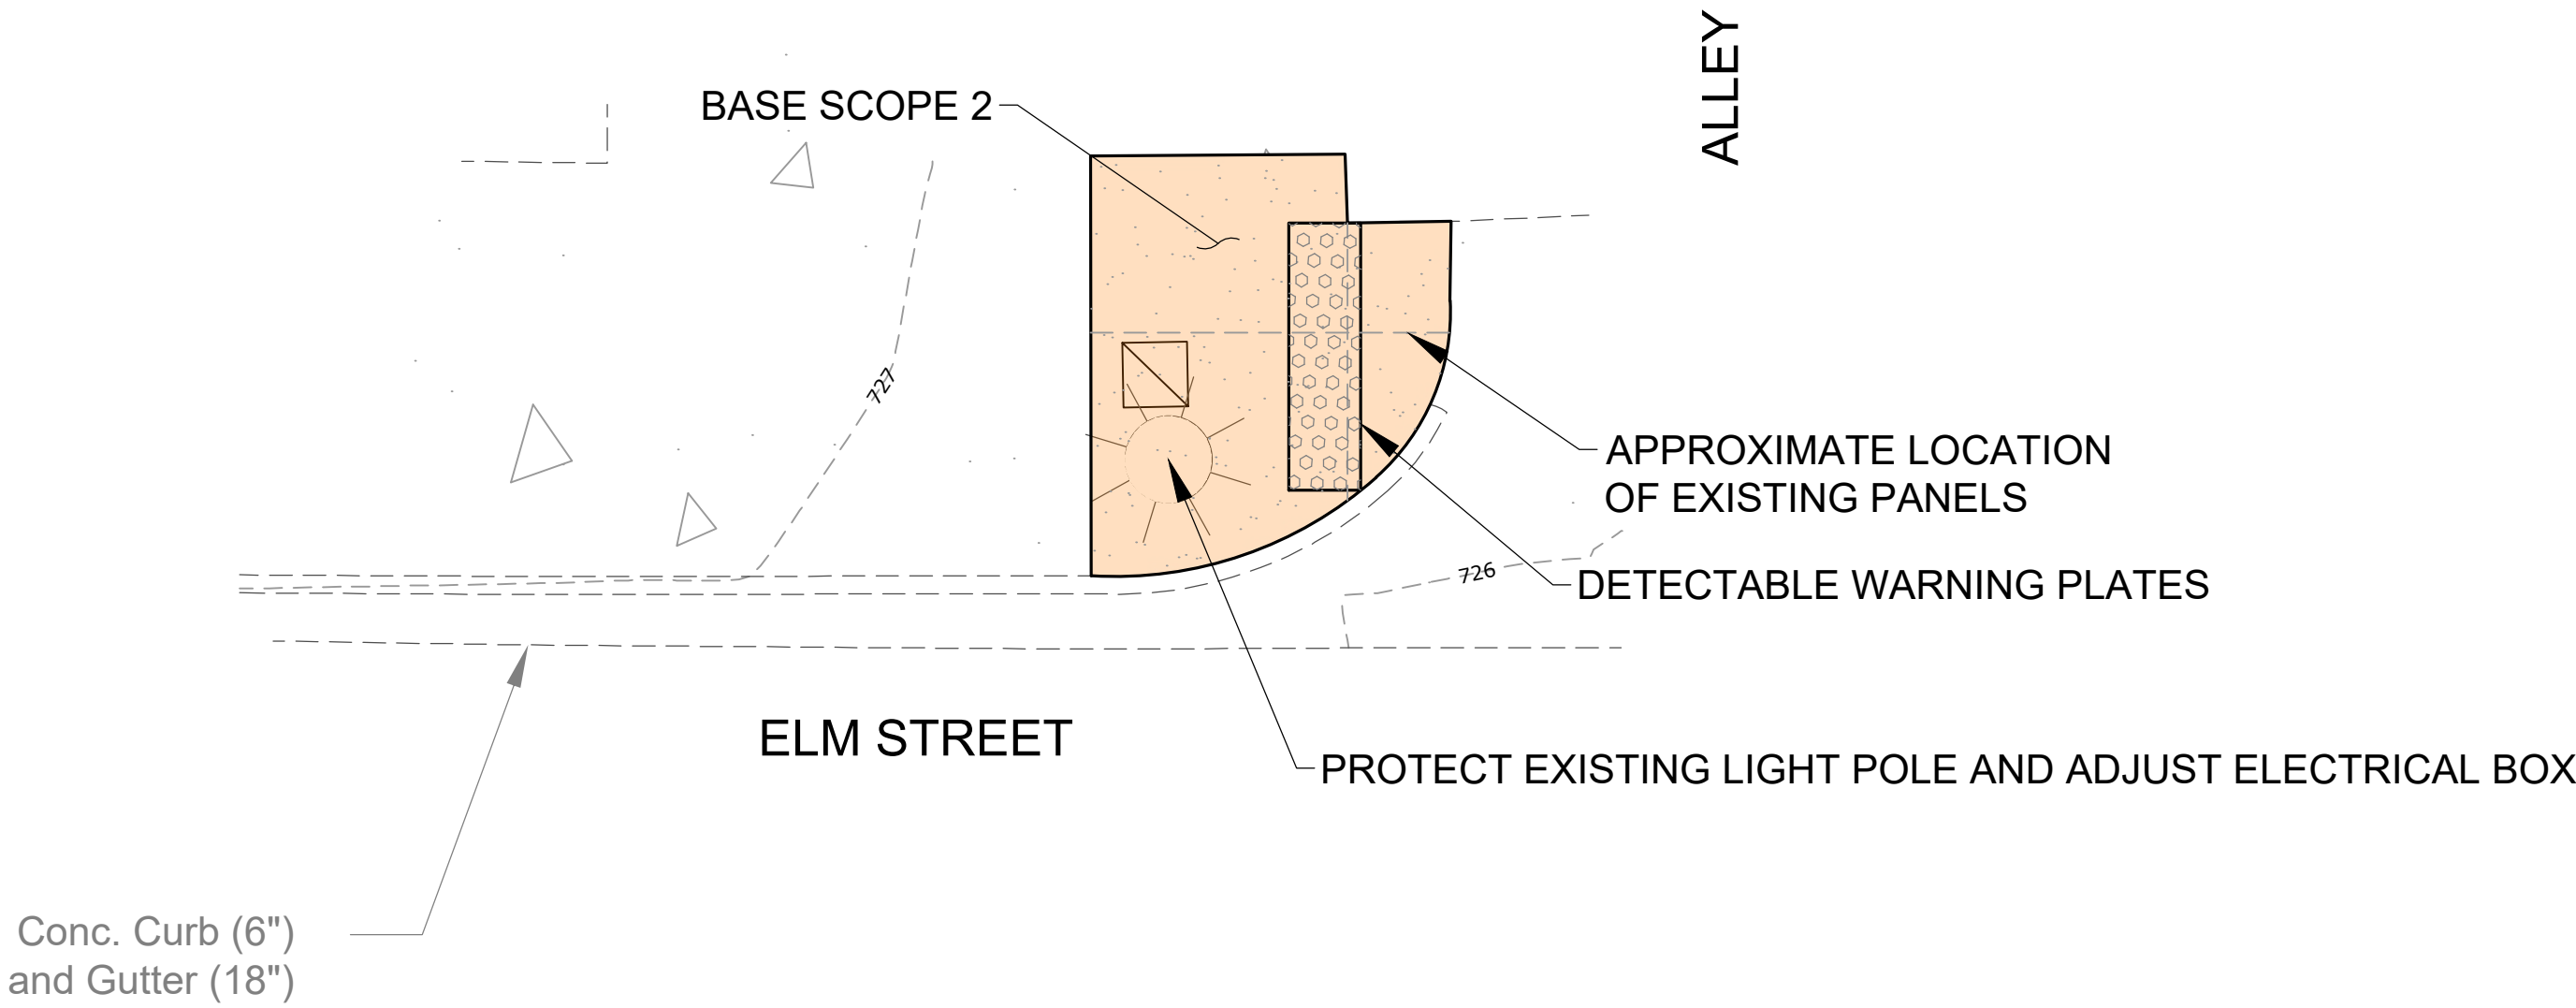

PAVEMENT DETAILS

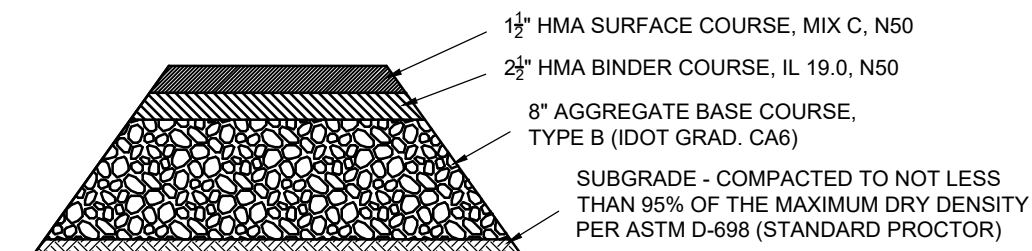

ASPHALT PAVEMENT

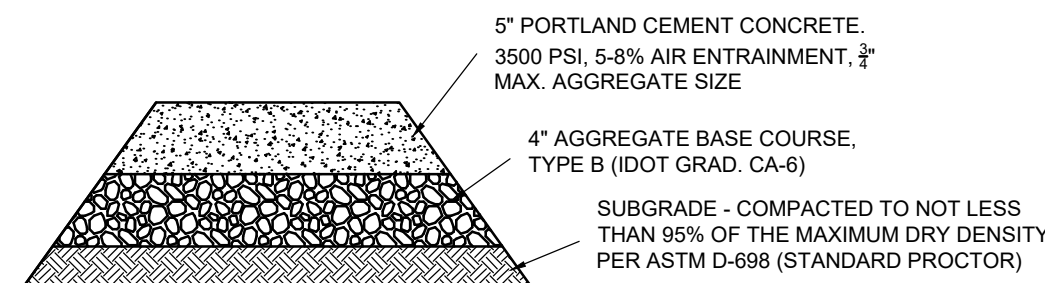


CONCRETE SIDEWALK

ALL CONCRETE SHALL ADHERE TO THE FOLLOWING:

PORTLAND CEMENT CONCRETE MIN. 4,500 PSI AIR ENTRAINMENT AT 14 DAYS (SURFACE TO RECEIVE LIGHT BROOM FINISH) WITH SYNTHETIC FIBERS SHALL BE TYPE II ACCORDING TO ASTM C1116. SYNTHETIC FIBERS SHALL HAVE A MINIMUM LENGTH OF 1/2" AND A MAXIMUM LENGTH OF 3/4". THE SYNTHETIC FIBERS SHALL BE ADDED TO THE CONCRETE AND MIXED PER THE MANUFACTURER'S RECOMMENDATION AND SHALL BE ON IDOT'S QUALIFIED PRODUCT LIST. THE MAXIMUM DOSAGE RATE IN THE CONCRETE MIXTURE SHALL BE 1.5 LBS / CU. YD.

SIDEWALK TRANSITION TO EXISTING DETAIL

NOT TO SCALE

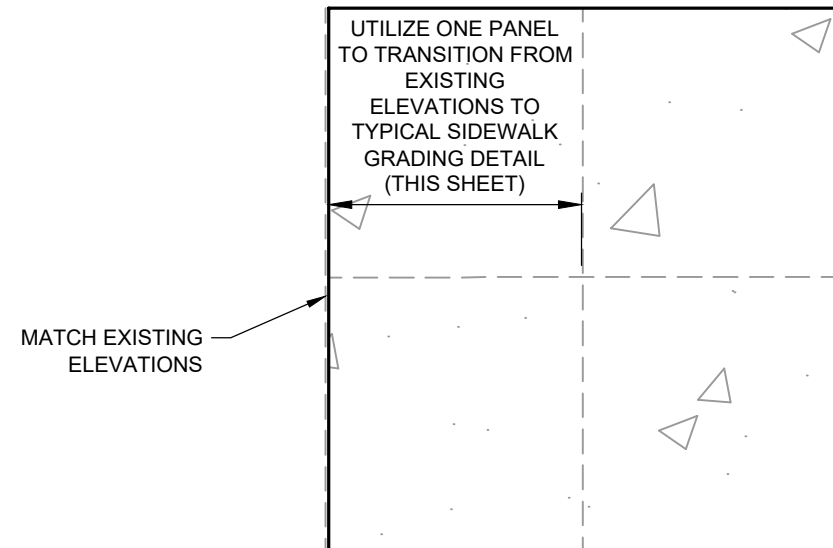


TYPICAL SIDEWALK

NOT TO SCALE

STAMPED RED COLORED CONCRETE W/ BRICK PATTERN, PER CITY OF ROCKFORD STANDARD SPECIFICATION

ROCKFORD TYPE M6.18 (MODIFIED)

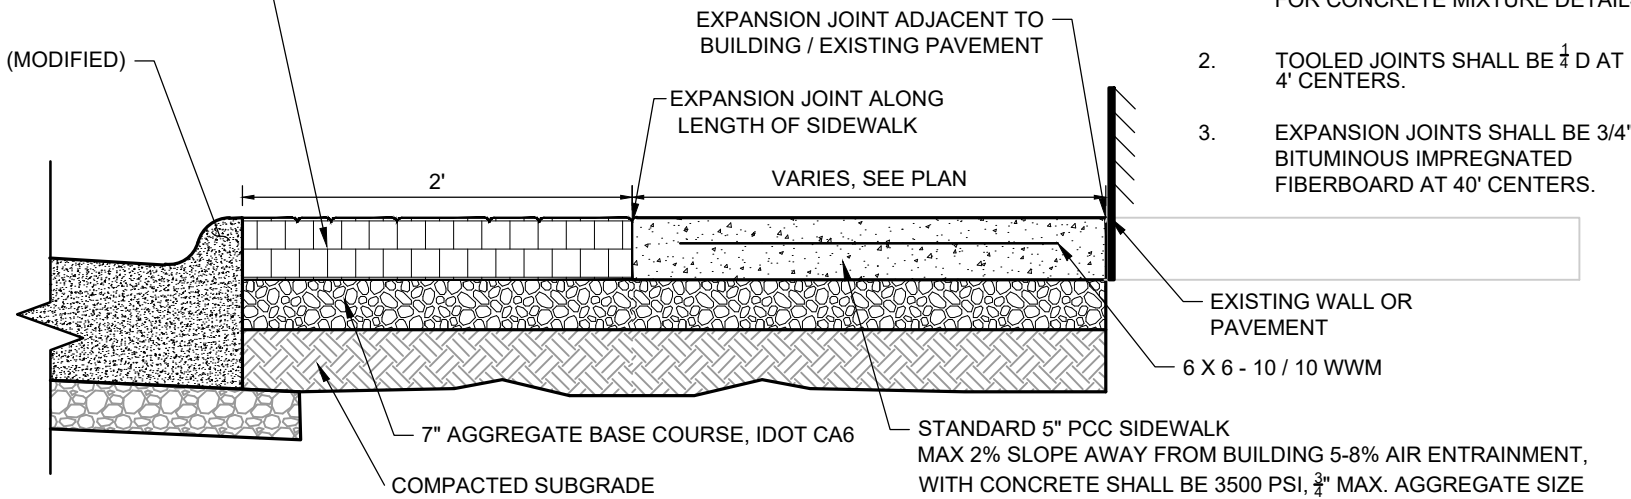

NOTES:


- SEE ARCHITECT SPECIFICATIONS FOR CONCRETE MIXTURE DETAILS
- TOOLED JOINTS SHALL BE 1/4" D AT 4' CENTERS.
- EXPANSION JOINTS SHALL BE 3/4" BITUMINOUS IMPREGNATED FIBERBOARD AT 40' CENTERS.

TYPICAL SIDEWALK (GRADING DETAIL)

NOT TO SCALE



STAMPED RED COLORED CONCRETE W/ BRICK PATTERN, PER CITY OF ROCKFORD STANDARD SPECIFICATION

MATCH EXISTING BACK OF CURB

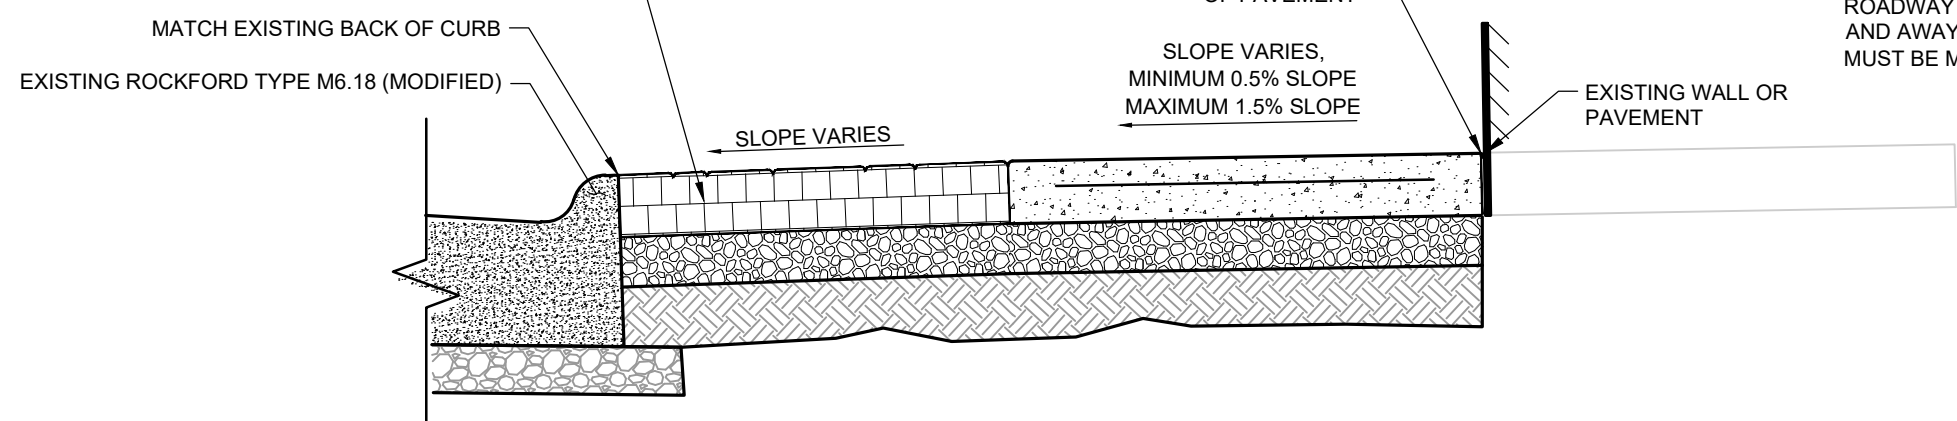

NOTES:

- CONTRACTOR TO ENSURE POSITIVE DRAINAGE TOWARDS ROADWAY / CURB AND GUTTER AND AWAY FROM BUILDING MUST BE MAINTAINED

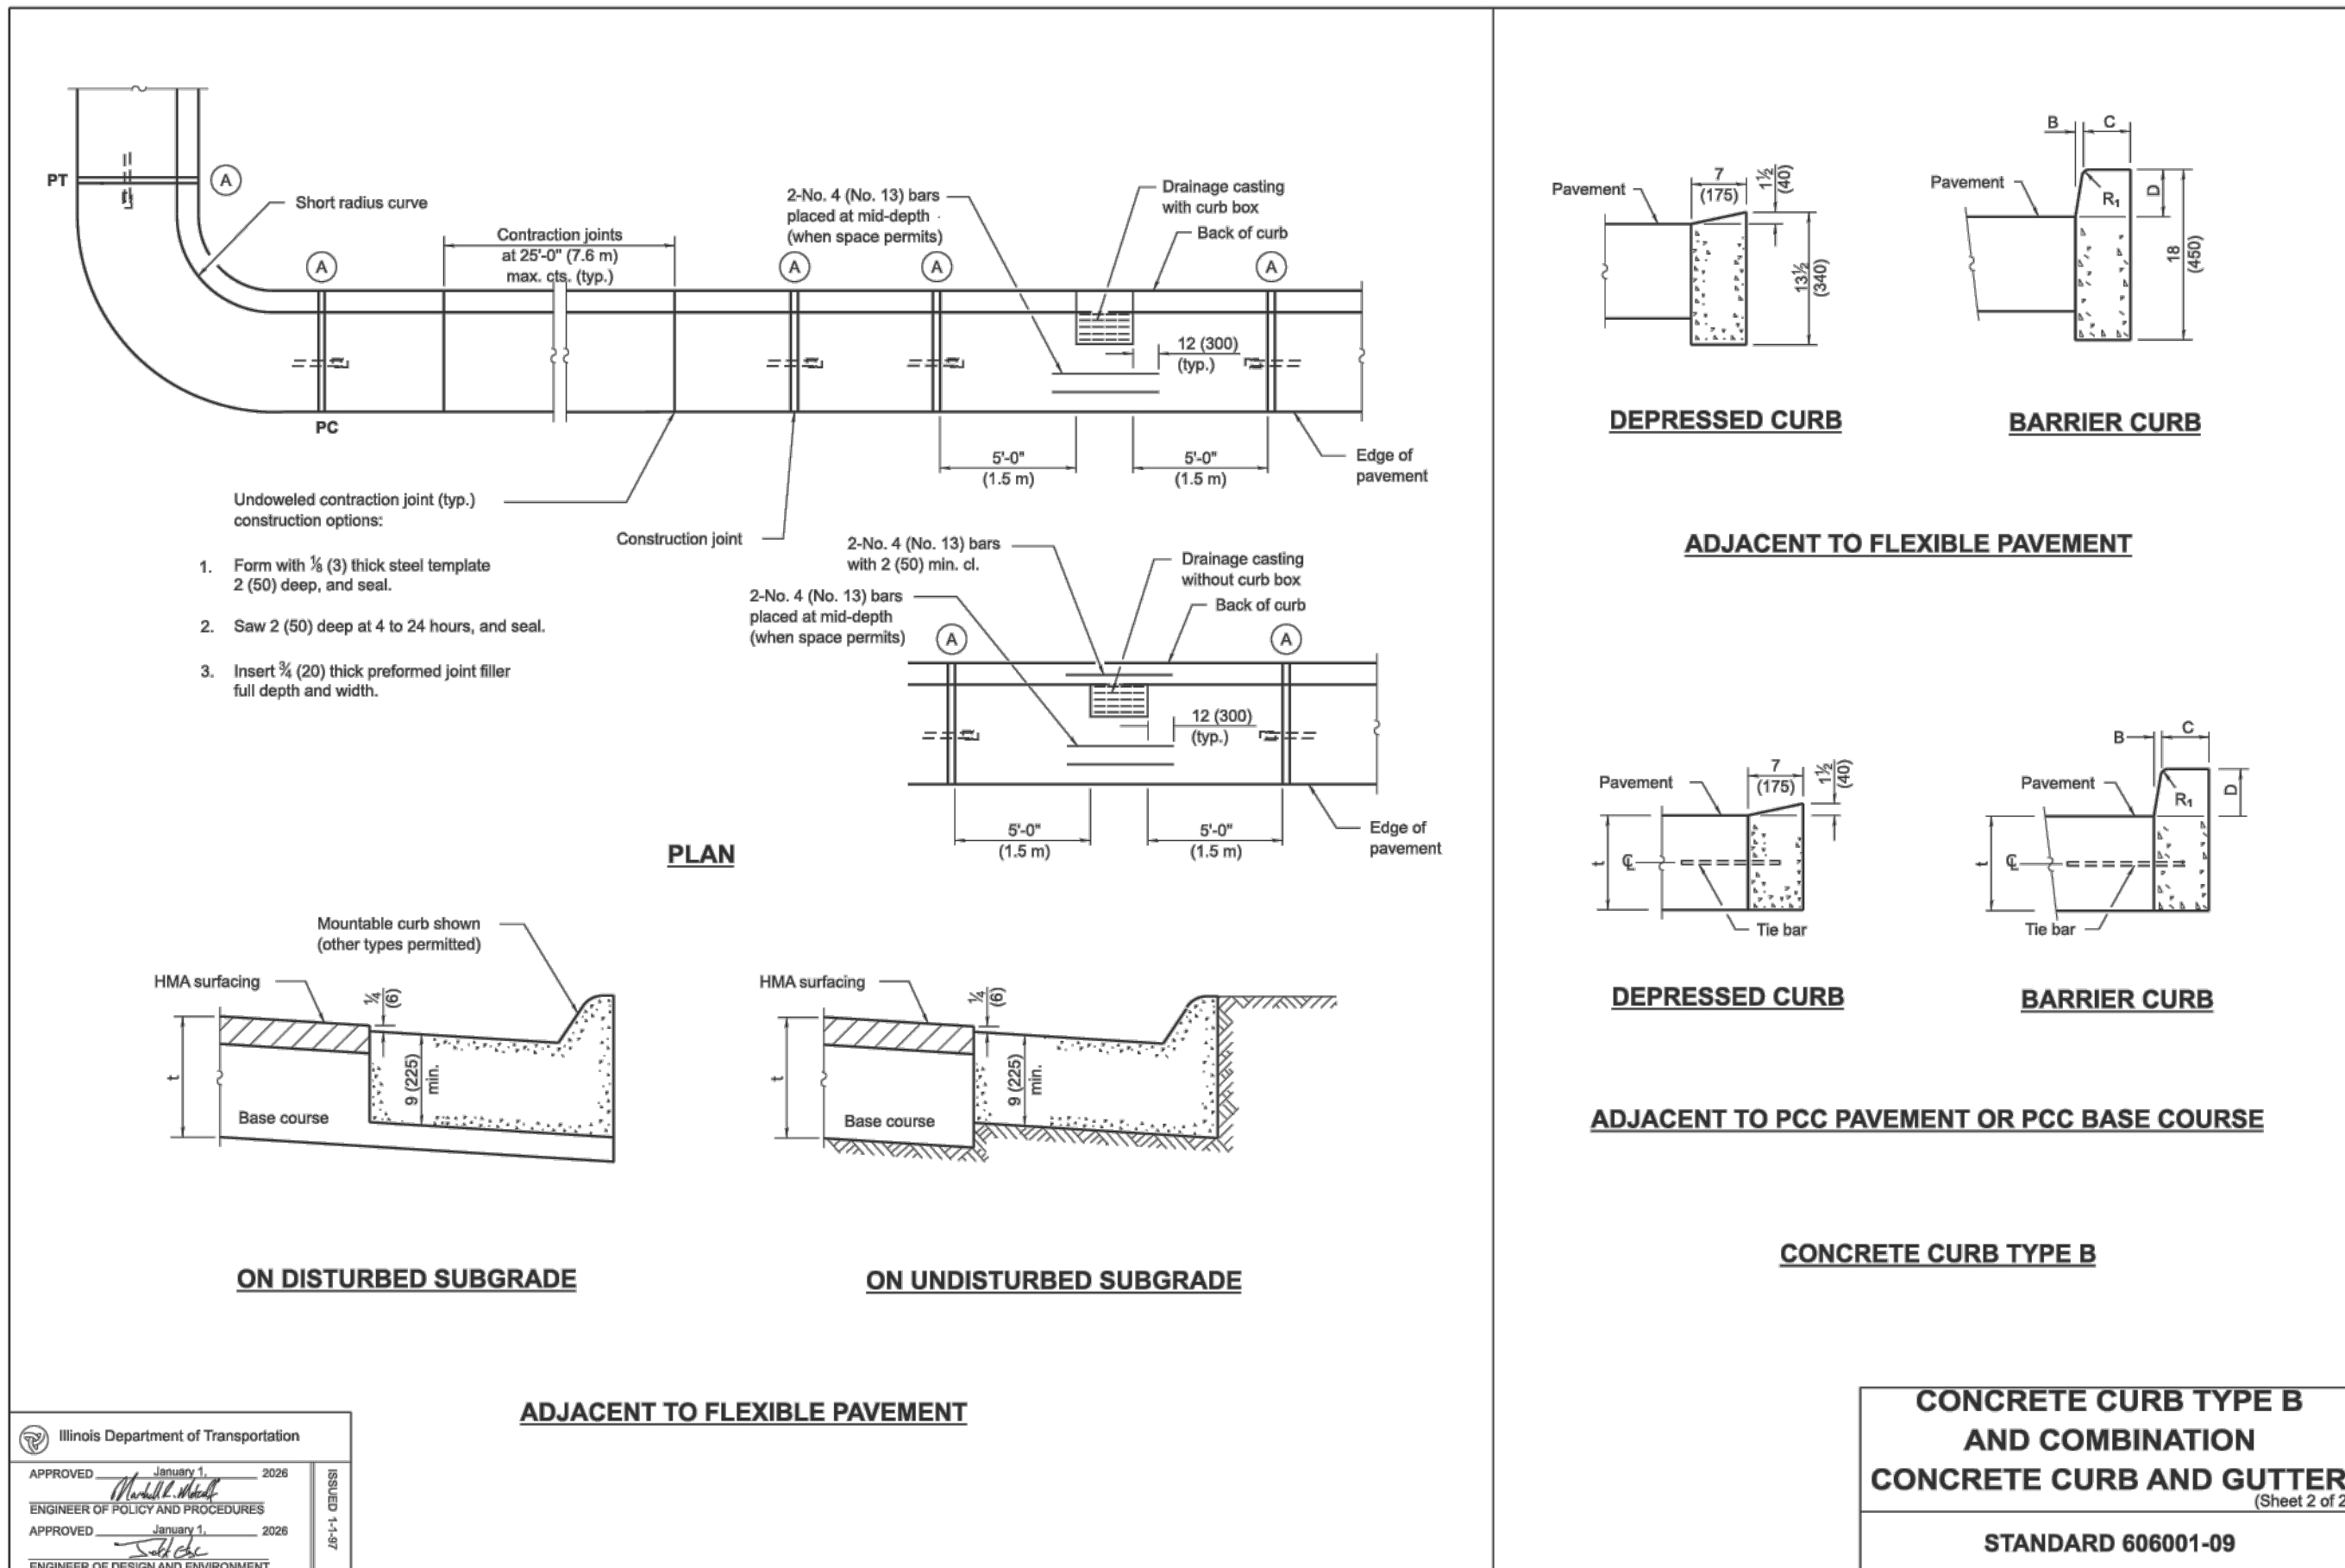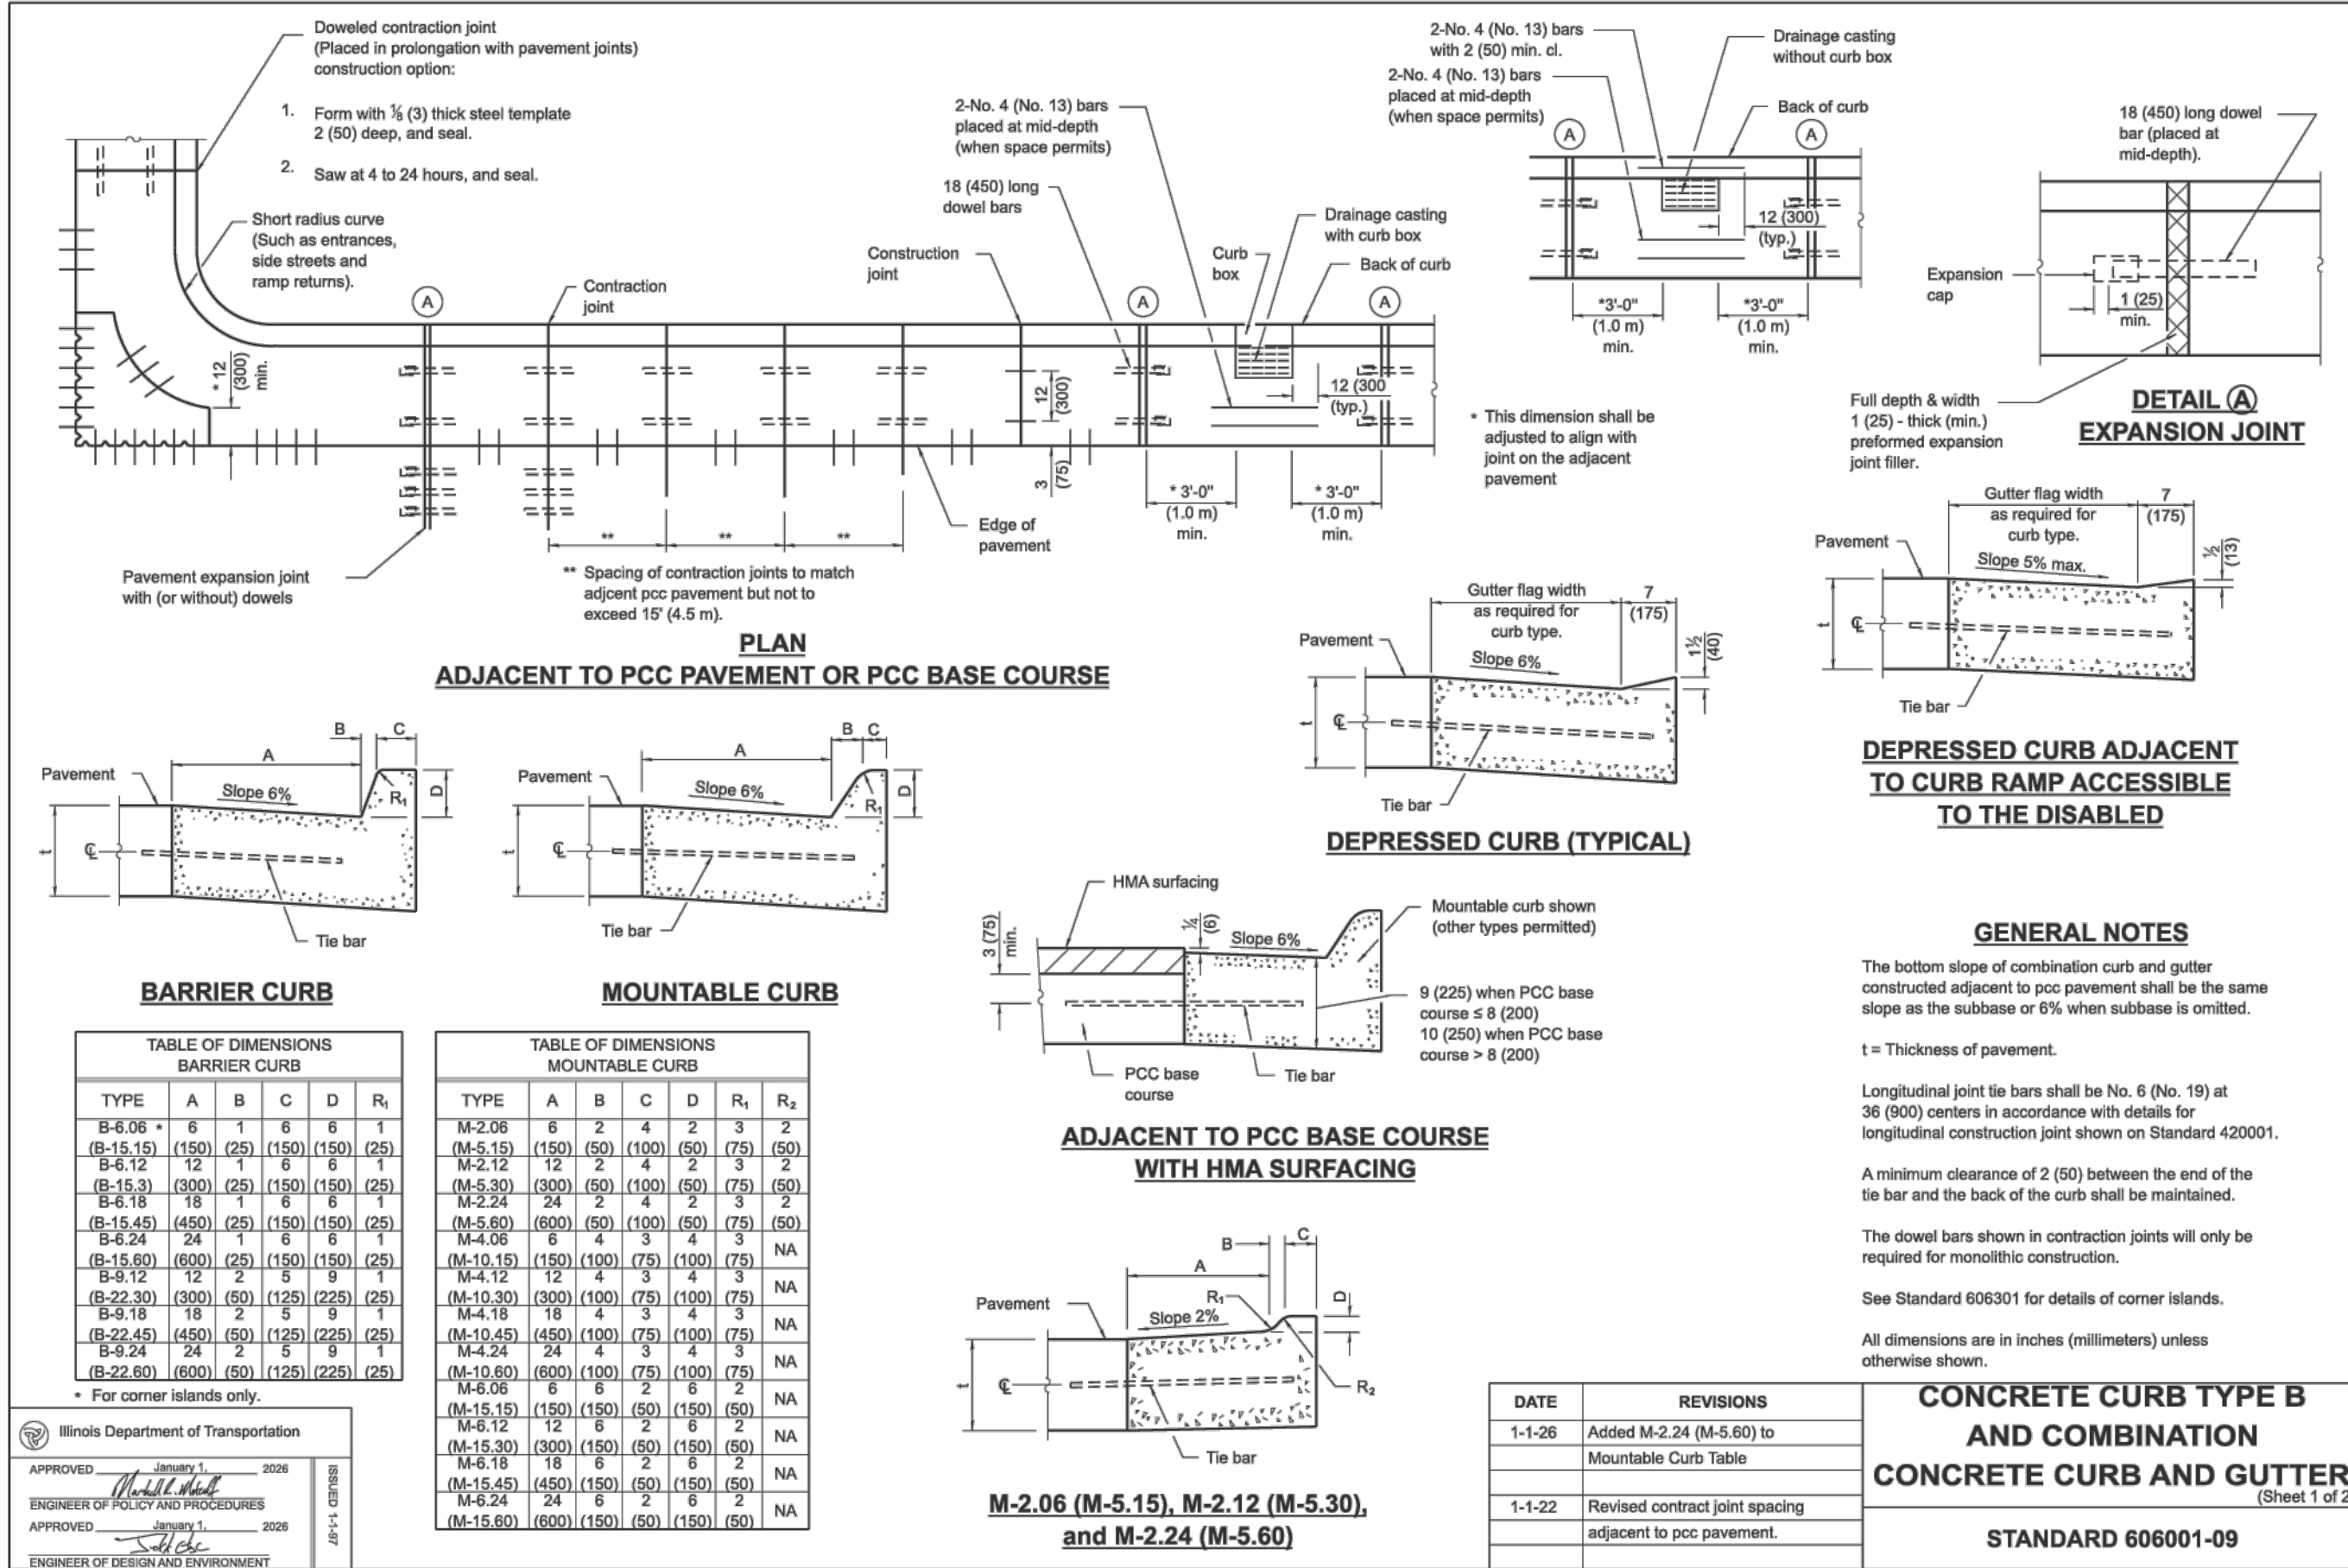

ARC DESIGN
RESOURCES INC.

5281 ZENITH PARKWAY
LOVES PARK, IL 61111
VOICE: (815) 484-4300
FAX: (815) 484-4303

www.arcdesign.com
Illinois Design Firm License No. 184-001334

PROJECT NAME
OWNER'S NAME

**WINNEBAGO CO
PUBLIC SAFETY
BLDG -
SIDEWALK**

404 ELM ST.
ROCKFORD, IL
WINNEBAGO COUNTY
SHAWN FRANKS
400 W STATE ST.
ROCKFORD, IL 61107
815-319-4670

CONSULTANTS

ISSUED FOR

ITEM	DATE
1. COORDINATION	08-03-2026
2. COORDINATION	08-11-2026
3. BIDDING	08-13-2026
4. ---	---
5. ---	---
6. ---	---
7. ---	---
8. ---	---
9. ---	---
10. ---	---
11. ---	---
12. ---	---

REVISIONS

ITEM	DATE
1. ---	---
2. ---	---
3. ---	---
4. ---	---
5. ---	---
6. ---	---

SHEET TITLE

DETAILS

DRAWN: EMM
CHECKED: LND
PM: RCS

PROJECT NUMBER
SHEET NUMBER

26131

C07

ARC DESIGN
RESOURCES INC.

5281 ZENITH PARKWAY
LOVES PARK, IL 61111
VOICE: (815) 484-4300
FAX: (815) 484-4303
www.arcdesign.com
Illinois Design Firm License No. 184-001334

PROJECT NAME
OWNER'S NAME

WINNEBAGO CO
PUBLIC SAFETY
BLDG -
SIDEWALK

404 ELM ST.
ROCKFORD, IL
WINNEBAGO COUNTY
SHAWN FRANKS
400 W STATE ST.
ROCKFORD, IL 61107
815-319-4670

CONSULTANTS

ISSUED FOR

	DATE
1. COORDINATION	08-03-2026
2. COORDINATION	08-11-2026
3. BIDDING	08-13-2026
4. --	--
5. --	--
6. --	--
7. --	--
8. --	--
9. --	--
10. --	--
11. --	--
12. --	--

REVISIONS	DATE
1. --	--
2. --	--
3. --	--
4. --	--
5. --	--
6. --	--

SHEET TITLE



DETAILS

DRAWN EMM
CHECKED LND
PM RCS

PROJECT NUMBER
SHEET NUMBER

26131

C08

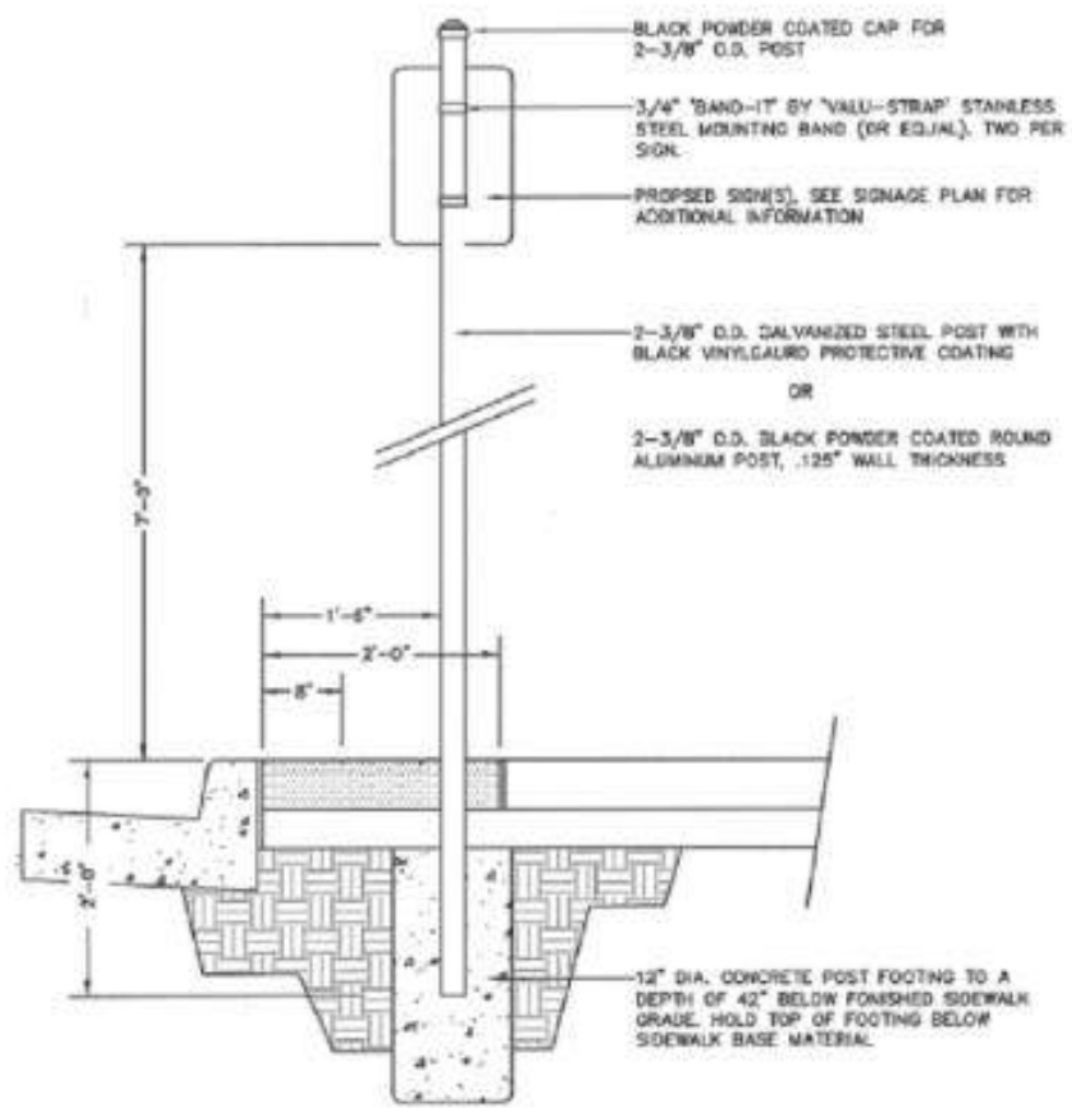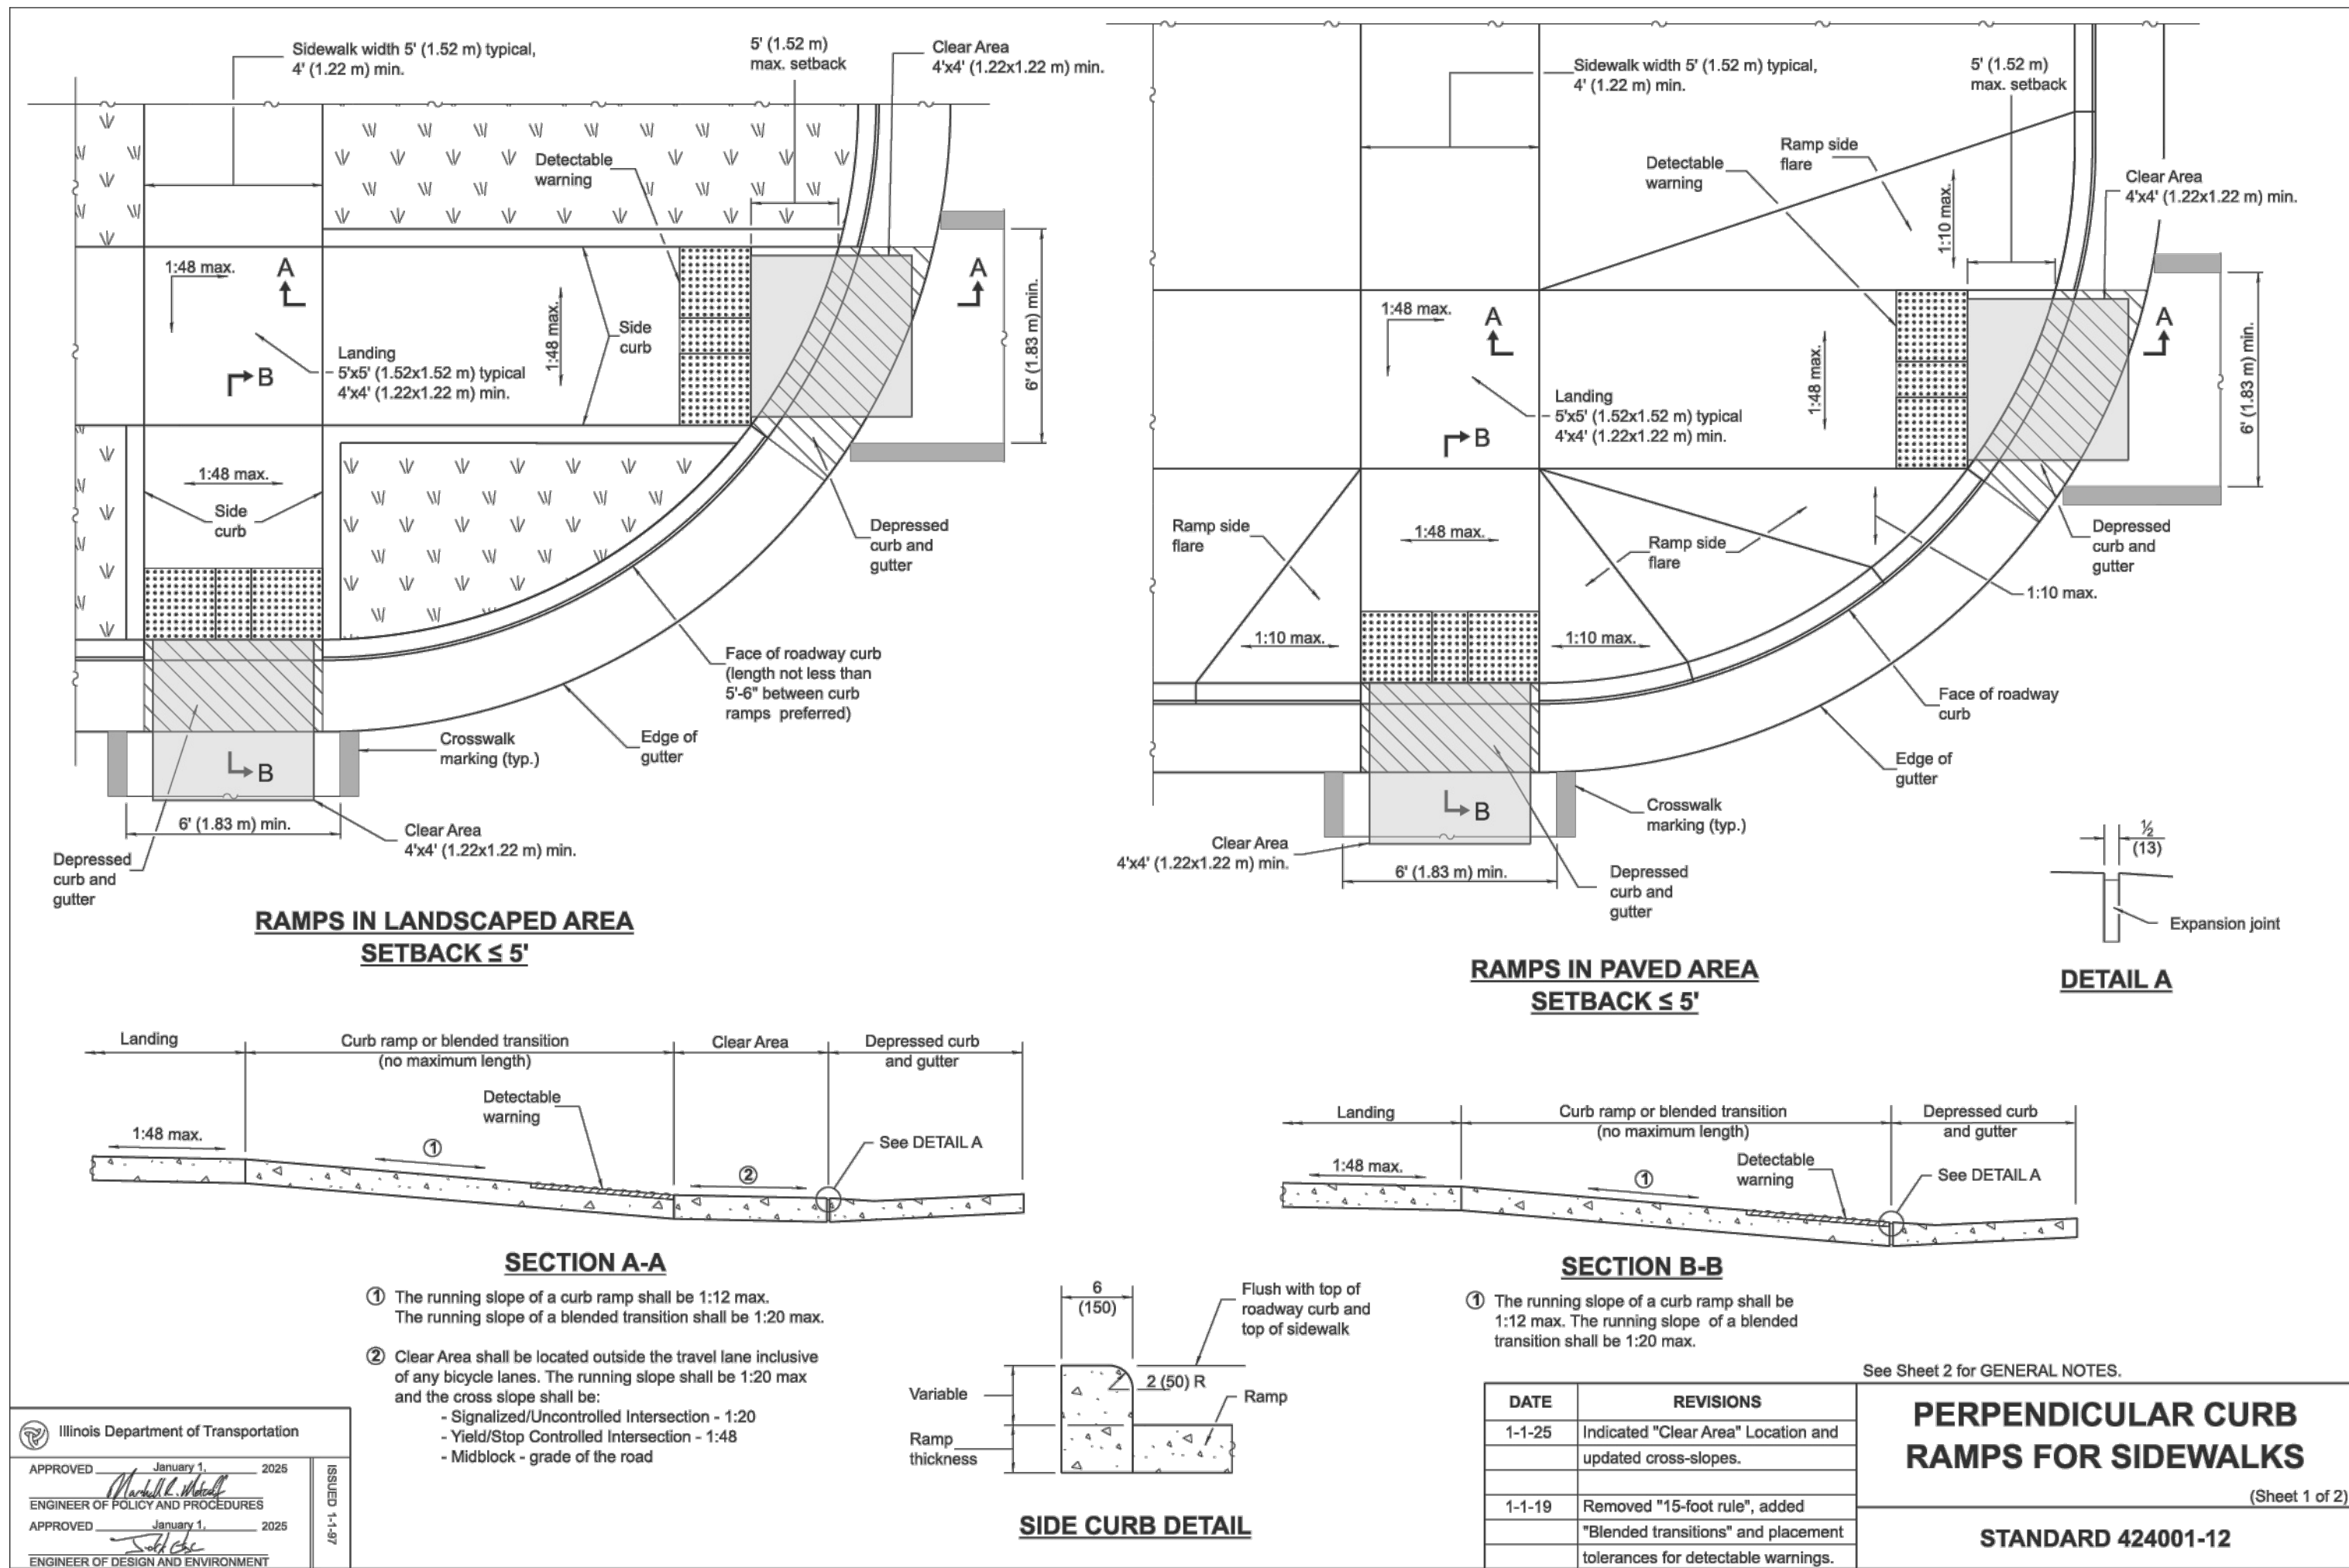


DECORATIVE SIGN POST DETAIL

FIGURE 19-05

DECORATIVE SIGN SUPPORT
DETAILS

DATE: 01/05/2016

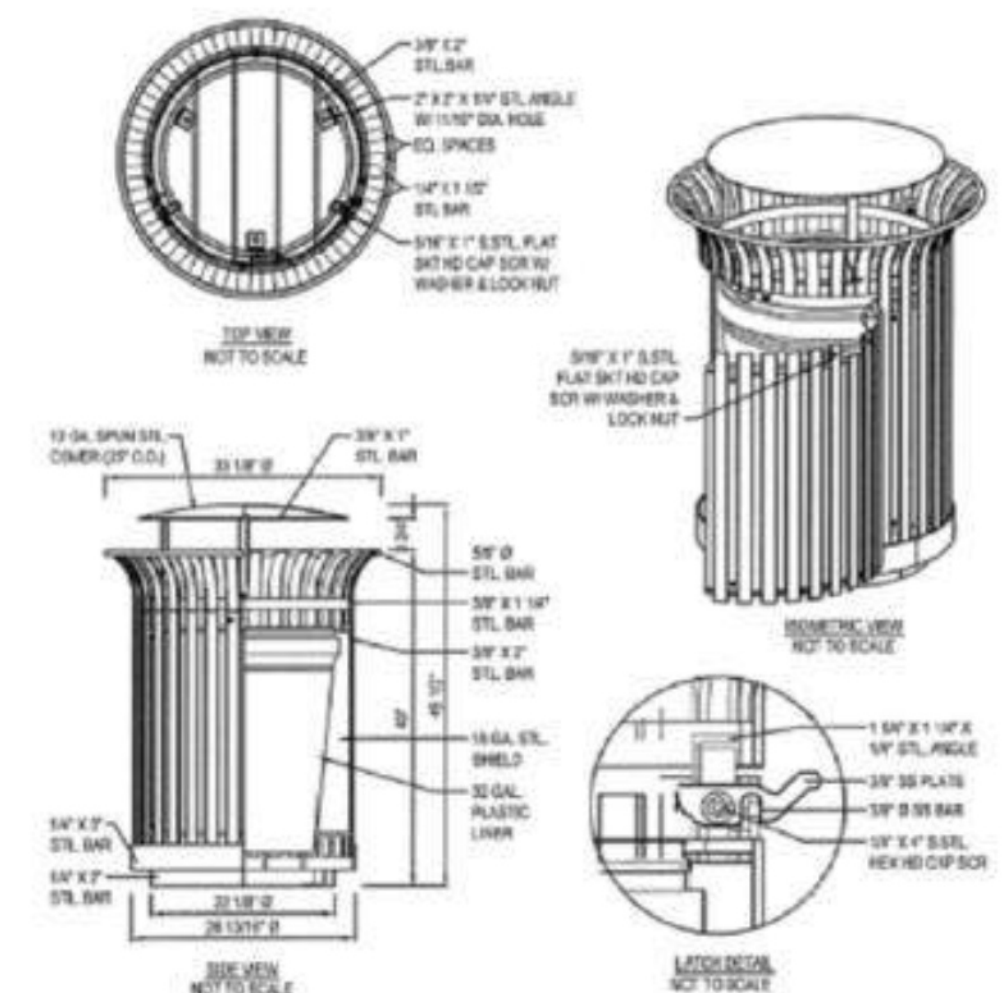

1. INSTALLATION TO BE COMPLETED IN ACCORDANCE WITH MANUFACTURER'S SPECIFICATIONS.
2. ALL STEEL MEMBERS COATED WITH ZINC RICH EPOXY THEN PRIMERED IN POLYESTER POWDER COATING.
3. 1/2" x 3/4" EXPANSION AND/OR BOLTS PROVIDED.


NOTE: STEEL TRASH CAN TO BE 32 GALLON POWDER COATED STEEL (BLACK), MODEL 175-32-258T BY DUMOR, INC. OR APPROVED EQUAL.

STEEL TRASH CAN DETAIL
NOT TO SCALE

FIGURE 19-04

TRASH RECEPTACLE DETAILS

DATE: 01/05/2016

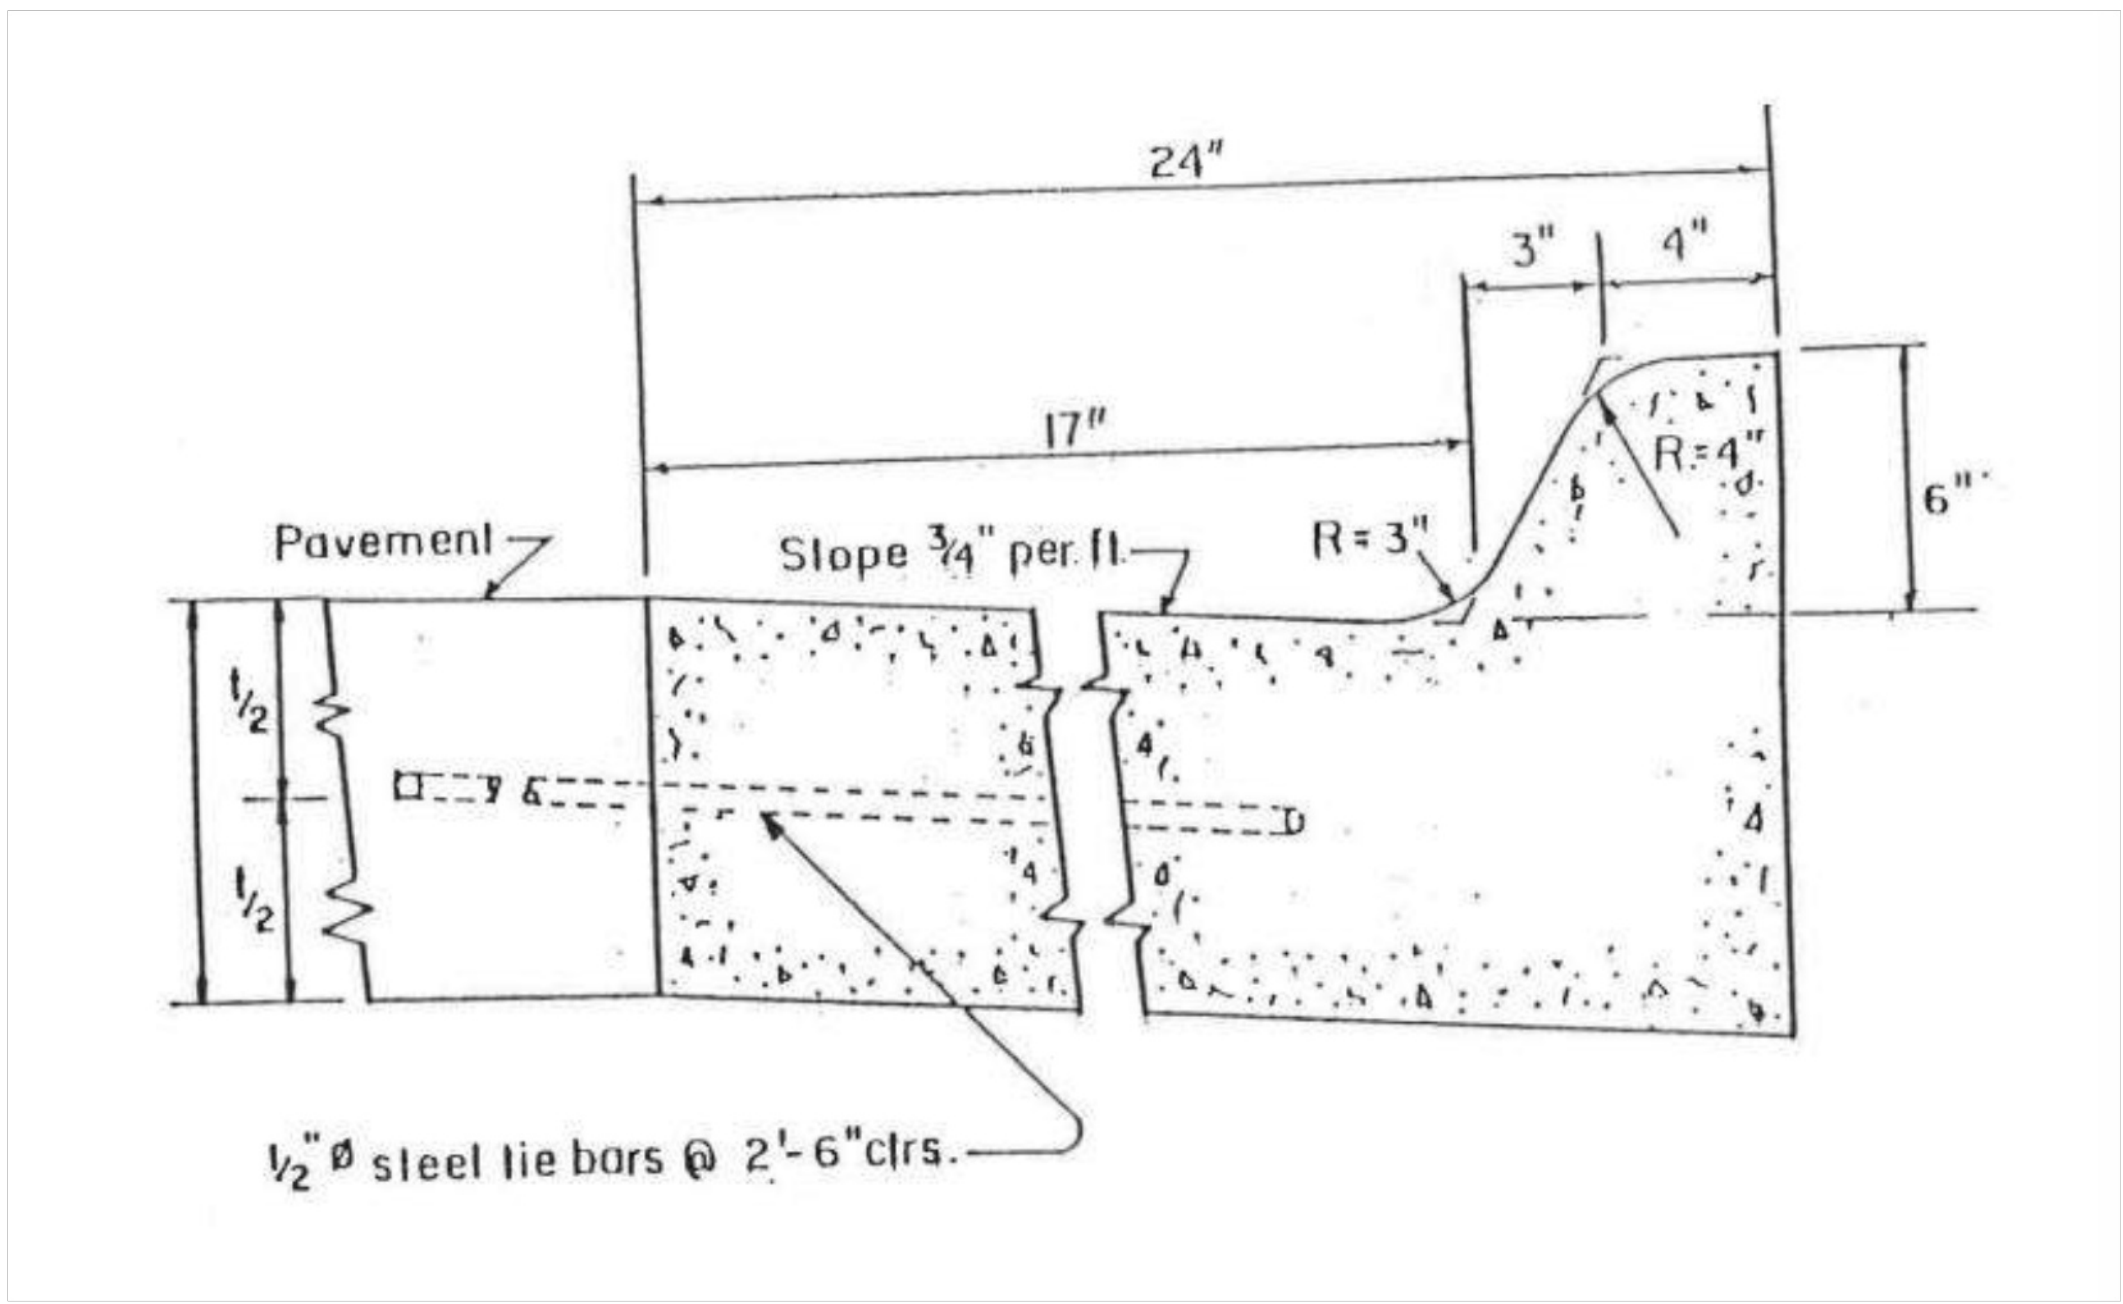

Combination Concrete Curb and Gutter Type M6.18 (Modified)

Figure 6-01